


Appendix C. Ontario Line Profile Drawings




SEE DOWNTOWN SEGMENT FOR CONTINUATION

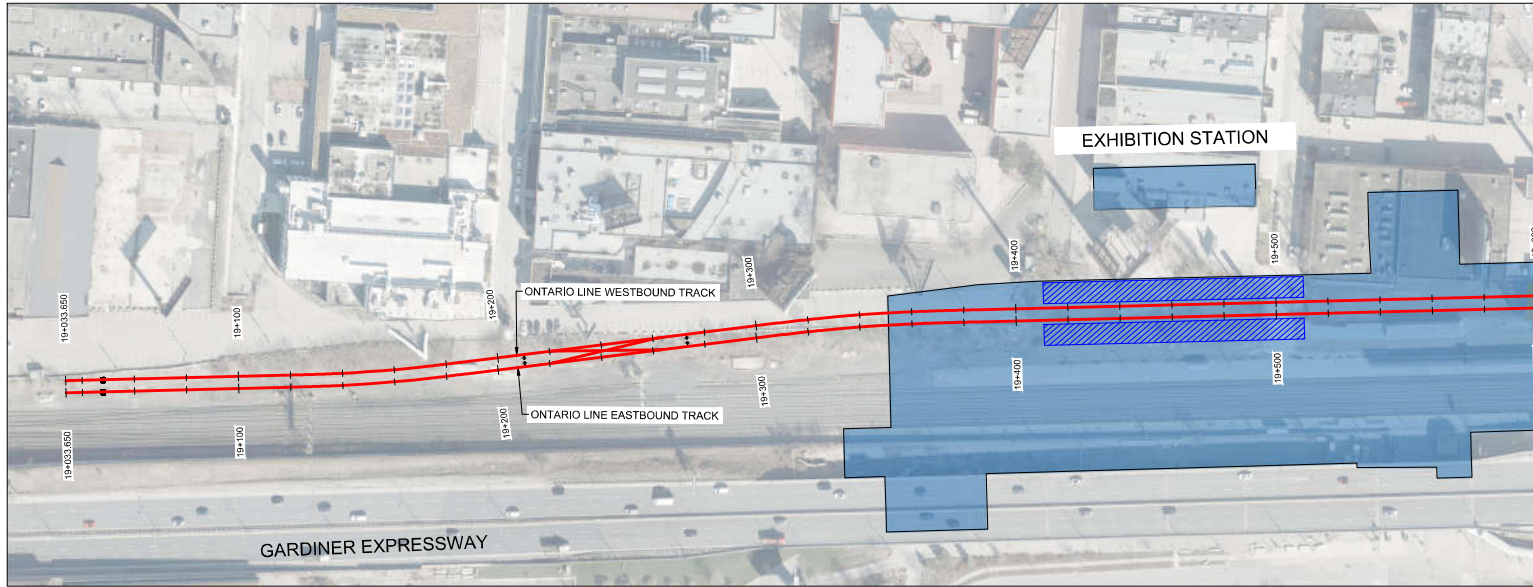

PLAN
START OF LINE TO STA. 19+600

1
SF001

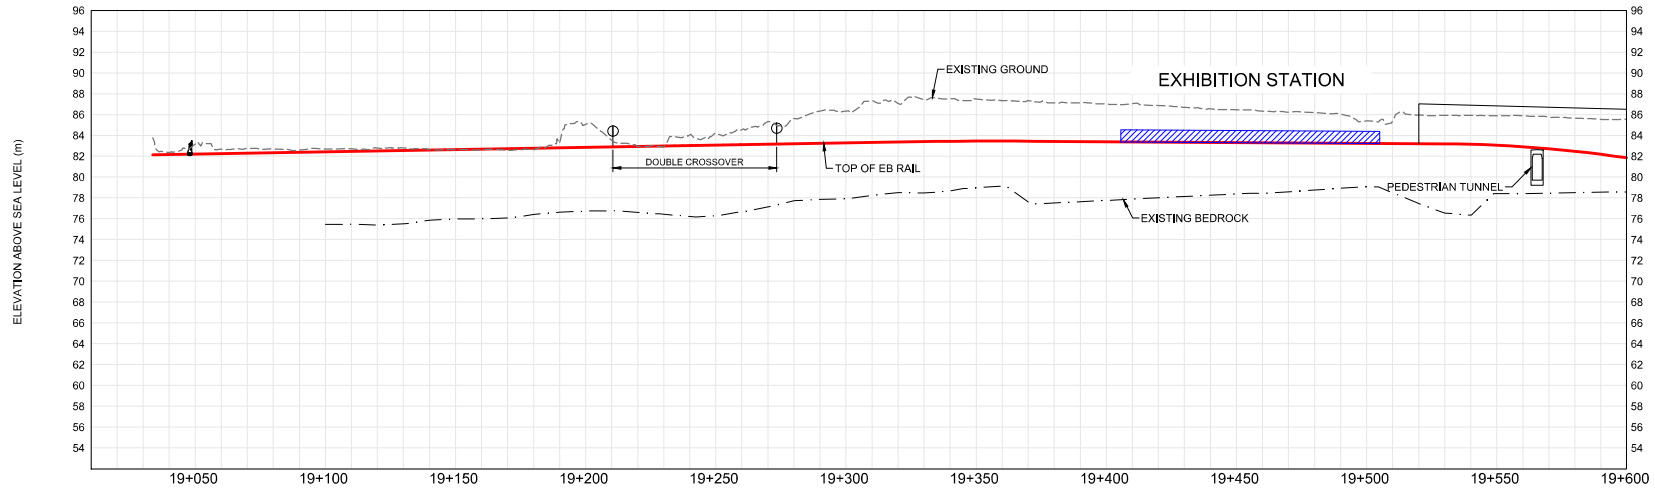


PROFILE
START OF LINE TO STA. 19+600

2
SF001

FILE: 10206938-ra0000-01-sf001.dwg
PLOTTED BY:

NO.	REVISIONS	DATE

CONCEPT ONLY
NOT FOR CONSTRUCTION

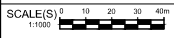

STATUS

PROPOSED ALIGNMENT/PROFILE	STATION FACILITY ABOVE GRADE
TUNNEL LINING	STATION FACILITY UNDERGROUND
STATION PLATFORM	
PORTAL	
EMERGENCY EGRESS/SERVICE BUILDING	

NOTE: LOCATIONS OF ALL ALIGNMENTS, STATIONS, STRUCTURAL ELEMENTS AND INFRASTRUCTURE ARE CONCEPTUAL AND SUBJECT TO CHANGE.



DESIGNED BY _____
DRAWN BY _____
CHECKED JP _____
APPROVED AA _____


ONTARIO LINE SUBWAY
TITLE **LAKESHORE WEST CONCEPTUAL DESIGN**
SHEET 1 OF 1

Plot Date: 1 April 2022

Infrastructure Ontario

Dev. No. RA1000-01-SF001

Sheet No. _____

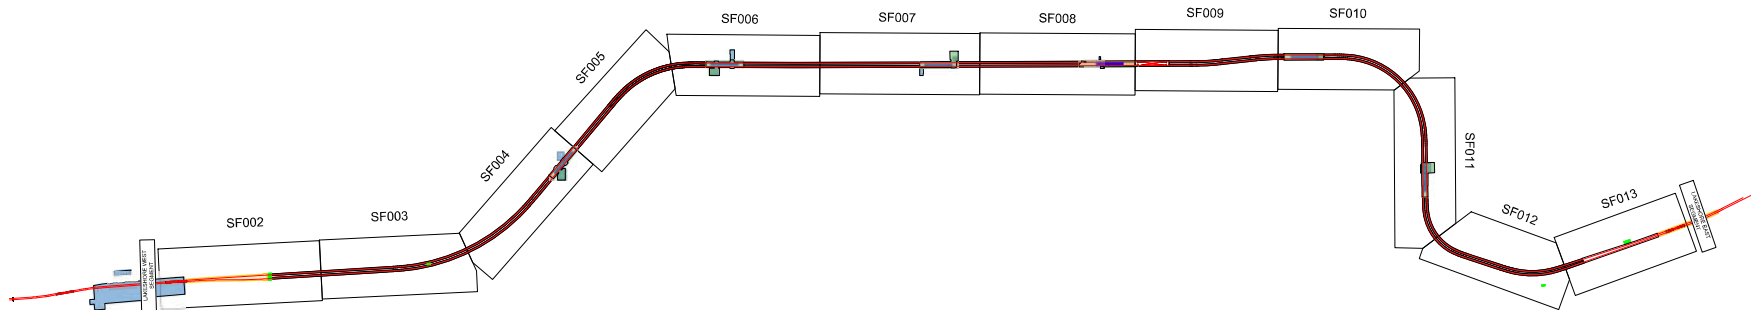

KEY PLAN
DOWNTOWN SEGMENT



FILE: 02060938-ra0000-02-sf001.dwg
PLOTTED BY:

NO.	REVISIONS	DATE

CONCEPT ONLY
NOT FOR CONSTRUCTION

SCALE(S)	N.T.S.	STATUS
----------	--------	--------

PROPOSED ALIGNMENT/ PROFILE	STATION FACILITY AT ABOVE GRADE
TUNNEL LINING	STATION FACILITY UNDERGROUND
STATION PLATFORM	
PORTAL	
EMERGENCY EGRESS/ SERVICE BUILDING	

NOTE: LOCATIONS OF ALL ALIGNMENTS, STATIONS, STRUCTURAL ELEMENTS AND INFRASTRUCTURE ARE CONCEPTUAL AND SUBJECT TO CHANGE.



DESIGNED	DY
DRAWN	DY
CHECKED	JP
APPROVED	AA

ONTARIO LINE SUBWAY

TITLE **DOWNTOWN SEGMENT
CONCEPTUAL DESIGN**

KEY PLAN

Plot Date: 1 April 2022


Infrastructure Ontario

Dwg. No. RA0000-02-SF001

Sheet No.



SEE LAKESHORE WEST SEGMENT FOR CONTINUATION

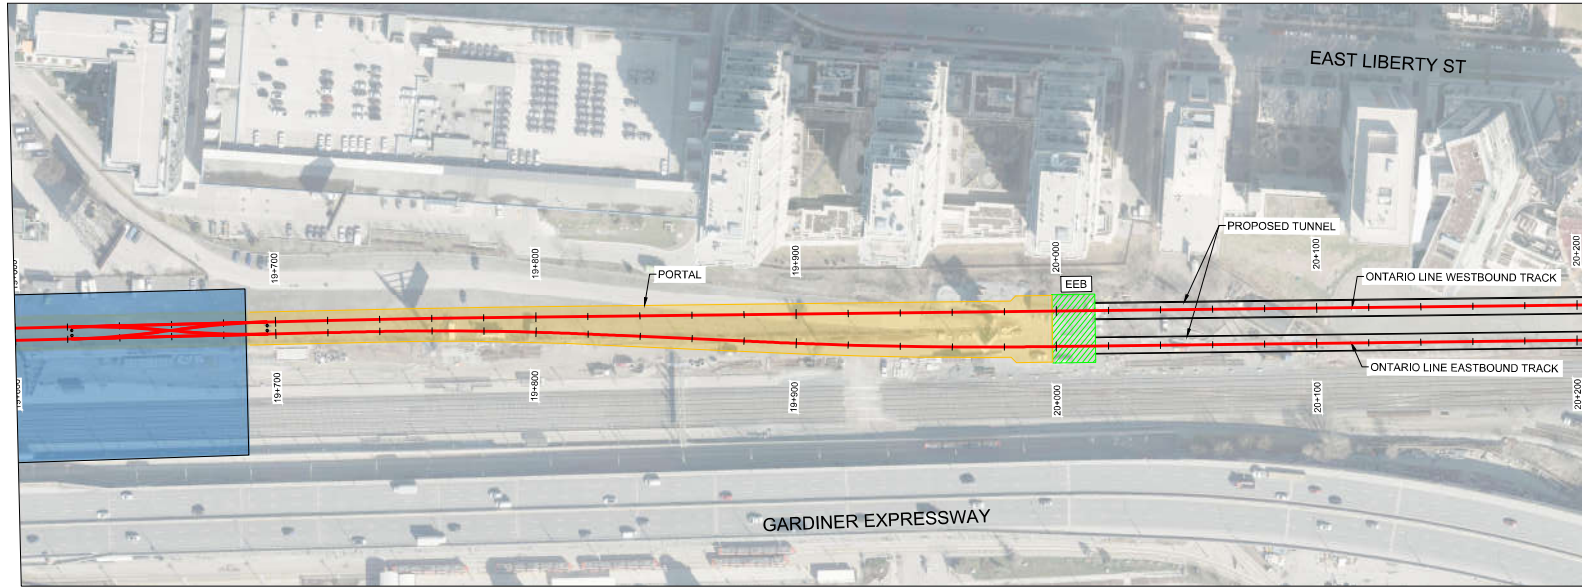


PLAN

STA. 19+600 TO 20+200

1
SF002

RAIL OFFLINE
SF005
FOR CONTINUATION SEE Dwg.

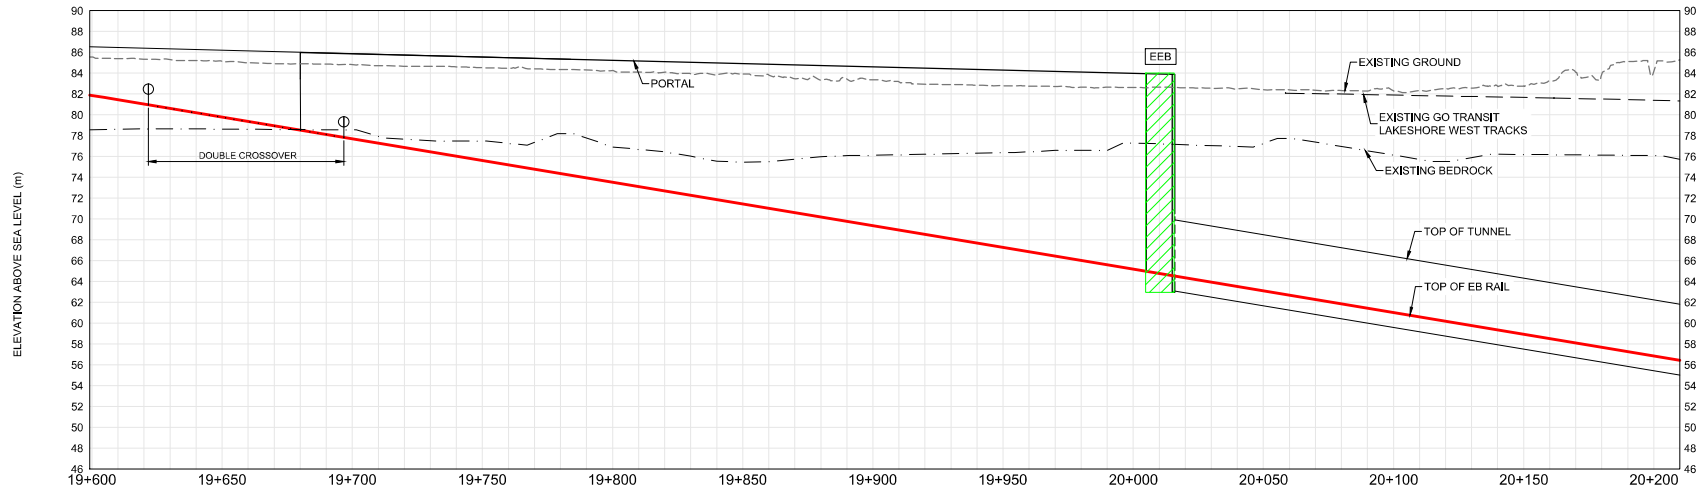

PROFILE

STA. 19+600 TO 20+200

2
SF002

FILE: 10206938-ra1000-02-sf001.dwg
PLOTTED BY:

NO.	REVISIONS	DATE

CONCEPT ONLY
NOT FOR CONSTRUCTION

SCALE(S)
1:1000

STATUS


- PROPOSED ALIGNMENT/PROFILE
 - TUNNEL LINING
 - STATION PLATFORM
 - PORTAL
 - EMERGENCY EGRESS/SERVICE BUILDING
 - STATION FACILITY ABOVE GRADE
 - STATION FACILITY UNDERGROUND
- NOTE: LOCATIONS OF ALL ALIGNMENTS, STATIONS, STRUCTURAL ELEMENTS AND INFRASTRUCTURE ARE CONCEPTUAL AND SUBJECT TO CHANGE.



DESIGNED BY _____
DRAWN BY _____
CHECKED JP _____
APPROVED AA _____

ONTARIO LINE SUBWAY
TITLE **DOWNTOWN SEGMENT CONCEPTUAL DESIGN**
SHEET 1 OF 12


Plot Date: 1 April 2022
METROLINX
Infrastructure Ontario
Dwg. No. RA1000-02-SF002
Sheet No. _____

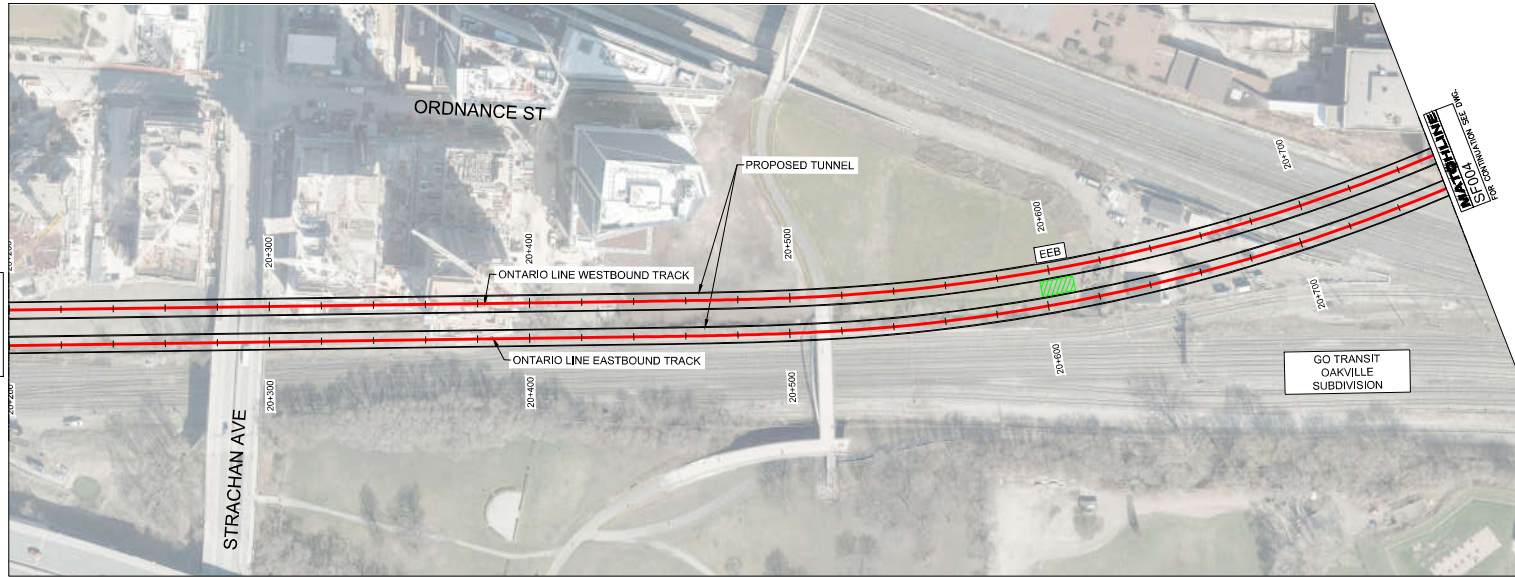

PLAN

STA. 20+200 TO 20+760

1
SF003

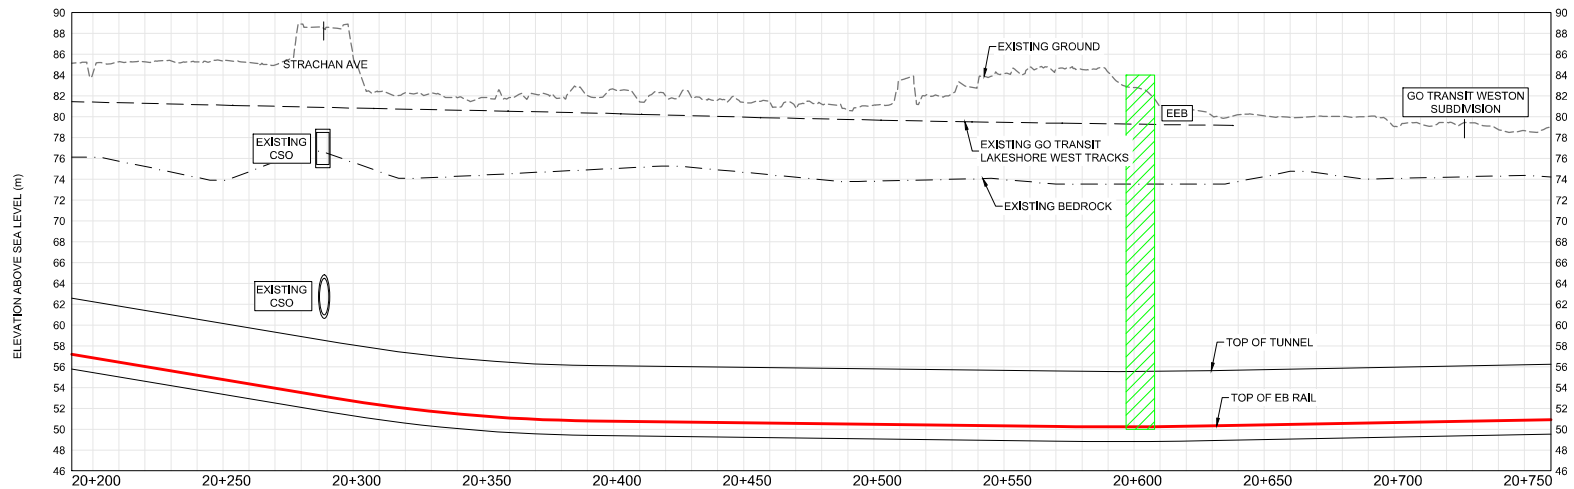

PROFILE


STA. 20+200 TO 20+800

2
SF003

FILE: 10206938-ra1000-02-sf001.dwg
PLOTTED BY:

NO.	REVISIONS	DATE

CONCEPT ONLY
NOT FOR CONSTRUCTION

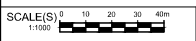


STATUS

- PROPOSED ALIGNMENT/PROFILE
 - TUNNEL LINING
 - STATION PLATFORM
 - PORTAL
 - EMERGENCY EGRESS/SERVICE BUILDING
 - STATION FACILITY ABOVE GRADE
 - STATION FACILITY UNDERGROUND
- NOTE: LOCATIONS OF ALL ALIGNMENTS, STATIONS, STRUCTURAL ELEMENTS AND INFRASTRUCTURE ARE CONCEPTUAL AND SUBJECT TO CHANGE.



DESIGNED BY _____
DRAWN BY _____
CHECKED JP _____
APPROVED AA _____


<p>ONTARIO LINE SUBWAY</p> <p>TITLE DOWNTOWN SEGMENT CONCEPTUAL DESIGN</p> <p style="text-align: right;">SHEET 2 OF 12</p>		<p>Plot Date: 1 April 2022</p> <p>METROLINX Infrastructure Ontario</p> <p>Dwg. No. RA1000-02-SF003</p> <p>Sheet No. _____</p>
--	--	--

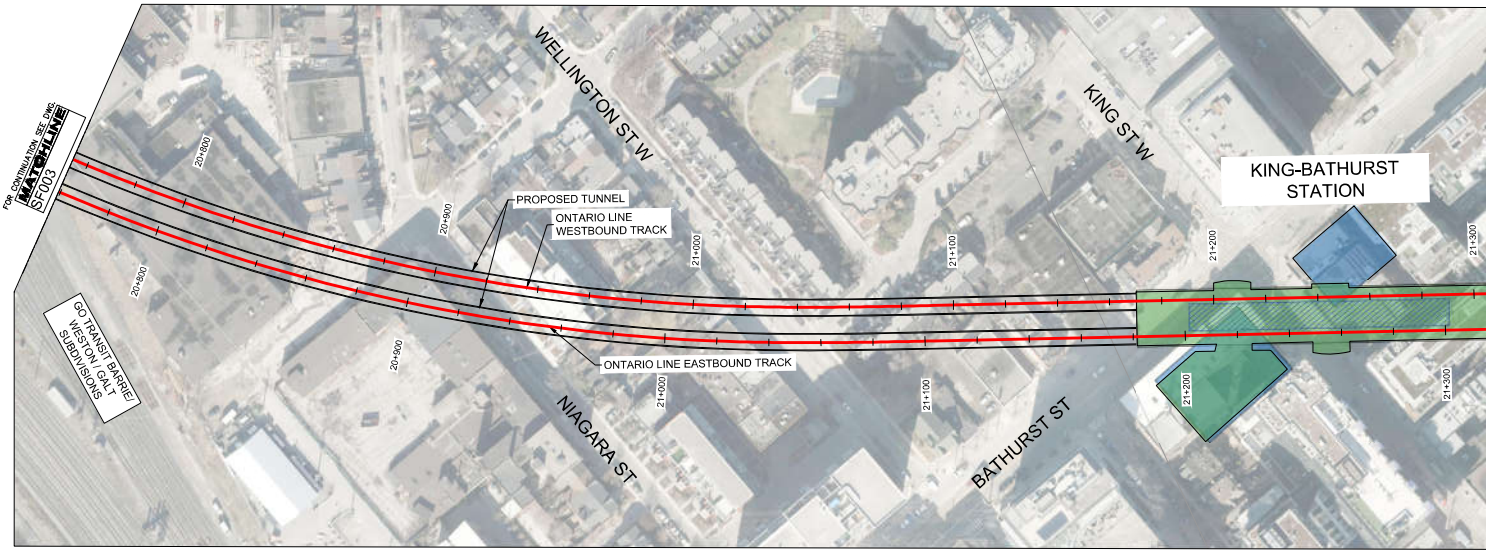

PLAN
STA. 20+760 TO 21+320

1
SF004

MATCHLINE
SF005
FOR CONTINUATION SEE DWG.

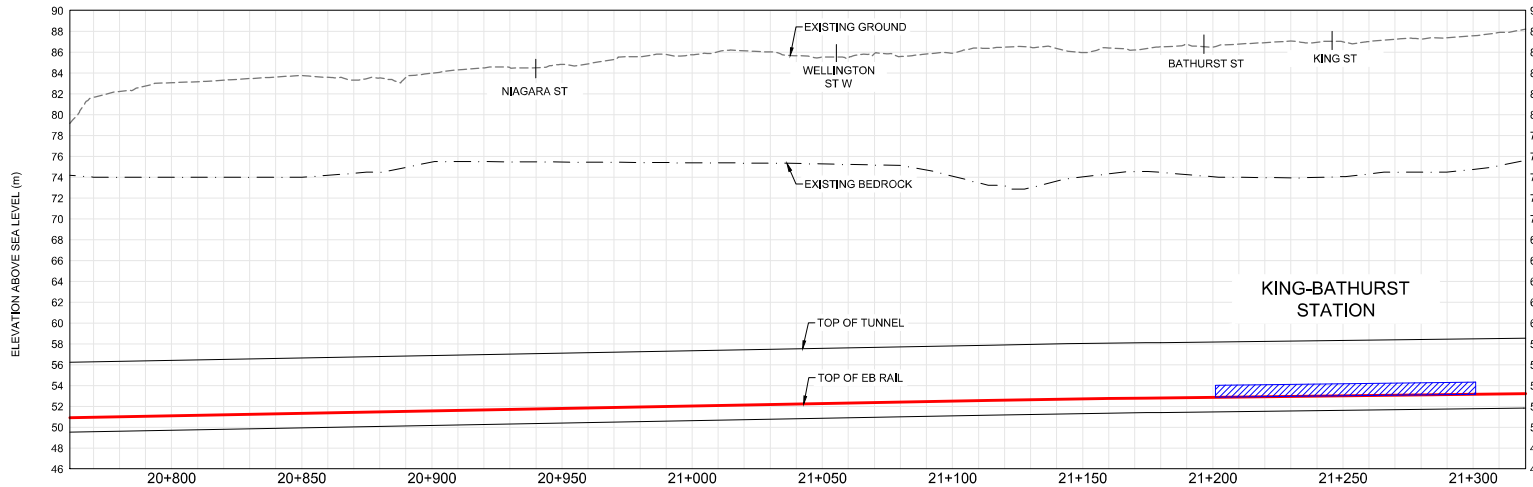

PROFILE
STA. 20+760 TO 21+320

2
SF004

FILE: 10206938-ra0000-02-sf001.dwg
PLOTTED BY:

NO.	REVISIONS	DATE

CONCEPT ONLY
NOT FOR CONSTRUCTION

SCALE(S) 1:1000

STATUS


PROPOSED ALIGNMENT/PROFILE	STATION FACILITY ABOVE GRADE
TUNNEL LINING	STATION FACILITY UNDERGROUND
STATION PLATFORM	
PORTAL	
EMERGENCY EGRESS/SERVICE BUILDING	

NOTE: LOCATIONS OF ALL ALIGNMENTS, STATIONS, STRUCTURAL ELEMENTS AND INFRASTRUCTURE ARE CONCEPTUAL AND SUBJECT TO CHANGE.


ONETEAM
ONTARIO LINE TECHNICAL ADVISOR

DESIGNED BY	_____
DRAWN BY	_____
CHECKED BY	_____
APPROVED AA	_____

ONTARIO LINE SUBWAY TITLE DOWNTOWN SEGMENT CONCEPTUAL DESIGN SHEET 3 OF 12		Plot Date: 1 April 2022 Infrastructure Ontario Dwg. No. RA1000-02-SF004 Sheet No. _____
--	--	---

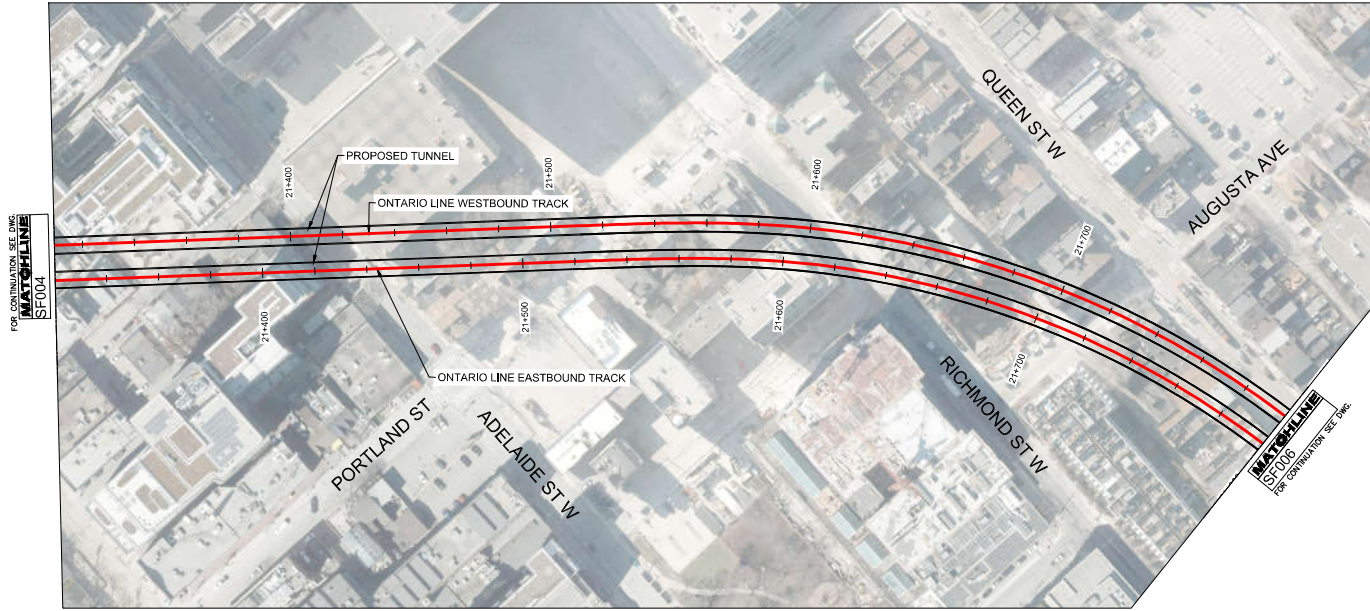

PLAN
STA. 21+320 TO 21+800

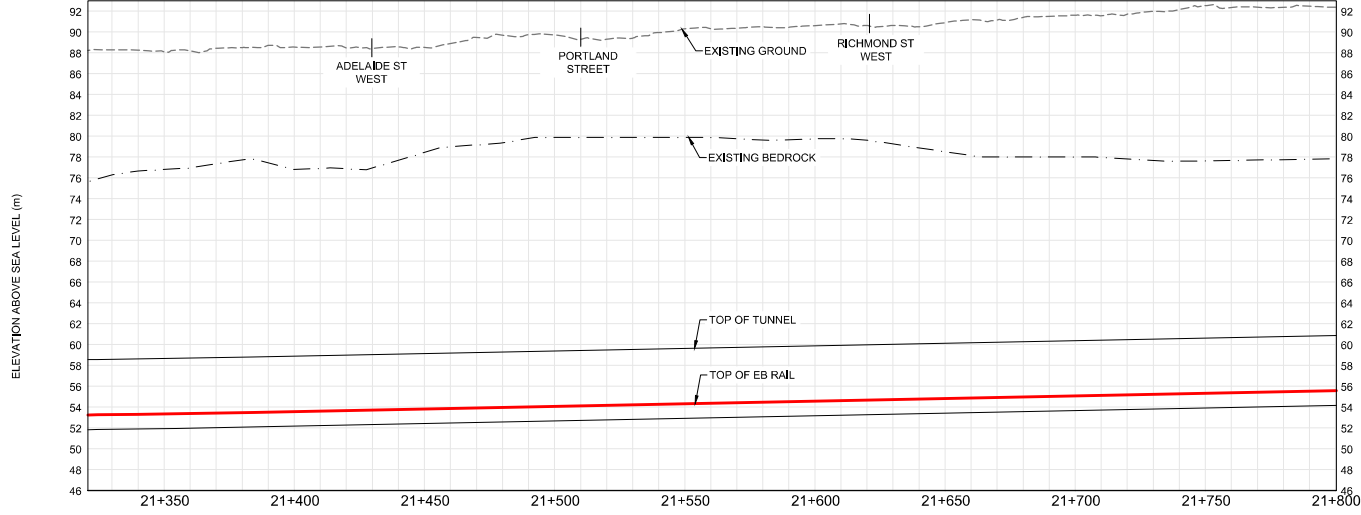

PROFILE
STA. 21+320 TO 21+800

CONCEPT ONLY
NOT FOR CONSTRUCTION

SCALE(S)
1:1000

STATUS


- PROPOSED ALIGNMENT/PROFILE
 - TUNNEL LINING
 - ▨ STATION PLATFORM
 - ▨ PORTAL
 - ▨ EMERGENCY EGRESS/ SERVICE BUILDING
 - ▨ STATION FACILITY AT ABOVE GRADE
 - ▨ STATION FACILITY UNDERGROUND
- NOTE: LOCATIONS OF ALL ALIGNMENTS, STATIONS, STRUCTURAL ELEMENTS AND INFRASTRUCTURE ARE CONCEPTUAL AND SUBJECT TO CHANGE.



DESIGNED BY _____
DRAWN BY _____
CHECKED JP _____
APPROVED AA _____

<p>ONTARIO LINE SUBWAY</p> <p>TITLE: DOWNTOWN SEGMENT CONCEPTUAL DESIGN</p> <p>SHEET 4 OF 12</p>		<p>Plot Date: 1 April 2022</p> <p>METROLINX Infrastructure Ontario</p> <p>Dwg. No. RA1000-02-SF005</p> <p>Sheet No. _____</p>
--	--	--


FILE: 10206938-ra1000-02-sf001.dwg
PLOTTED BY:

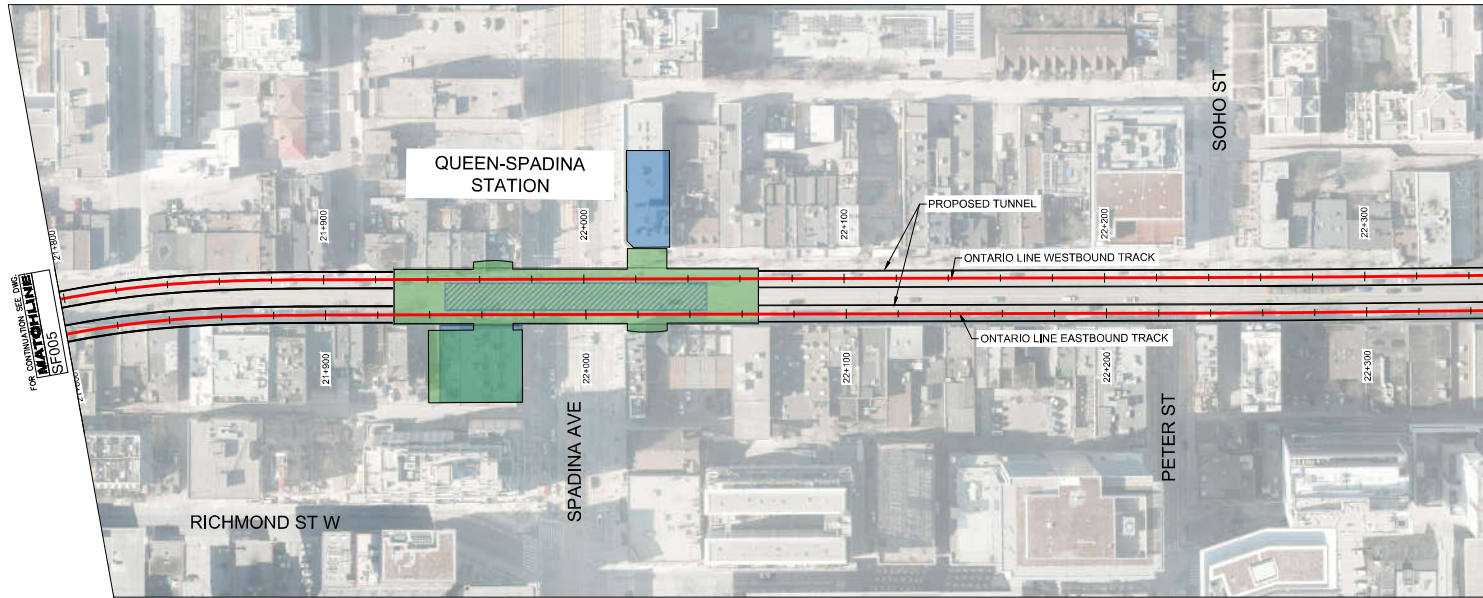

PLAN

STA. 21+800 TO 22+350

1
SF006

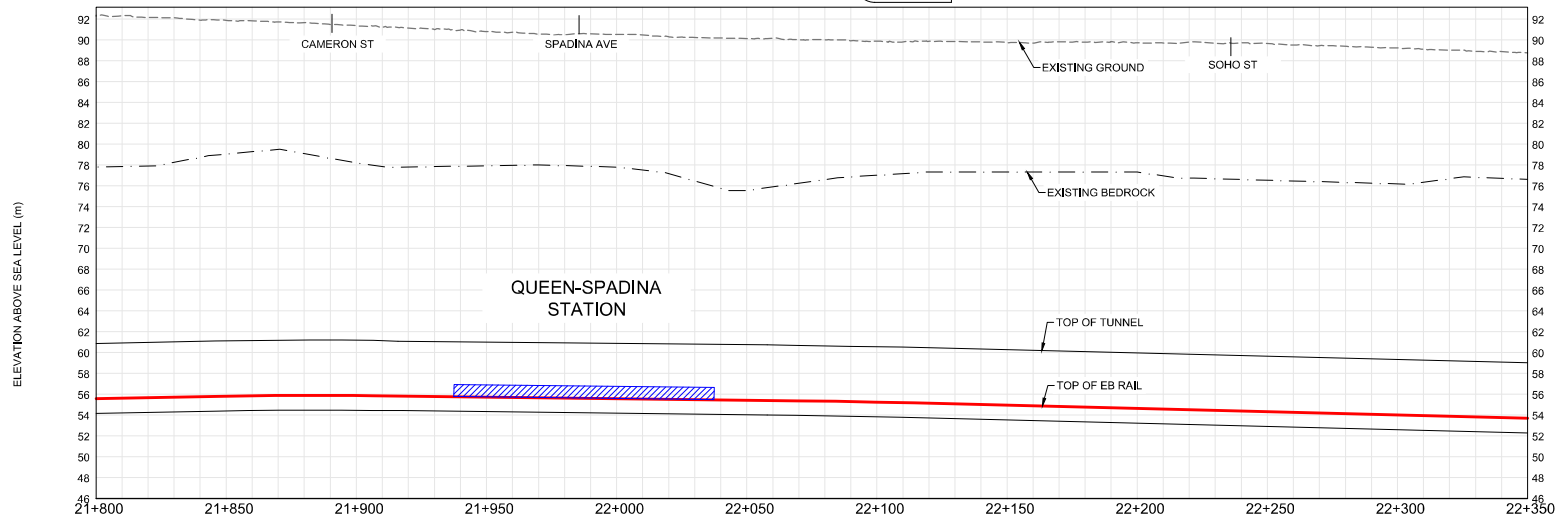

PROFILE

STA. 21+800 TO 22+350

2
SF006

NO.	REVISIONS	DATE

CONCEPT ONLY
NOT FOR CONSTRUCTION

SCALE(S) 1:1000

STATUS

- PROPOSED ALIGNMENT/PROFILE
- TUNNEL LINING
- STATION PLATFORM
- PORTAL
- EMERGENCY EGRESS/SERVICE BUILDING
- STATION FACILITY ABOVE GRADE
- STATION FACILITY UNDERGROUND

NOTE: LOCATIONS OF ALL ALIGNMENTS, STATIONS, STRUCTURAL ELEMENTS AND INFRASTRUCTURE ARE CONCEPTUAL AND SUBJECT TO CHANGE.



DESIGNED BY _____
 DRAWN BY _____
 CHECKED JP _____
 APPROVED AA _____

Plot Date: 1 April 2022

ONTARIO LINE SUBWAY

INFRASTRUCTURE Ontario


Dwg. No. RA1000-02-SF006

Sheet No. _____


TITLE
DOWNTOWN SEGMENT
CONCEPTUAL DESIGN

SHEET 5 OF 12

FILE: 10206938-ra1000-02-sf006.dwg
PLOTTED BY:

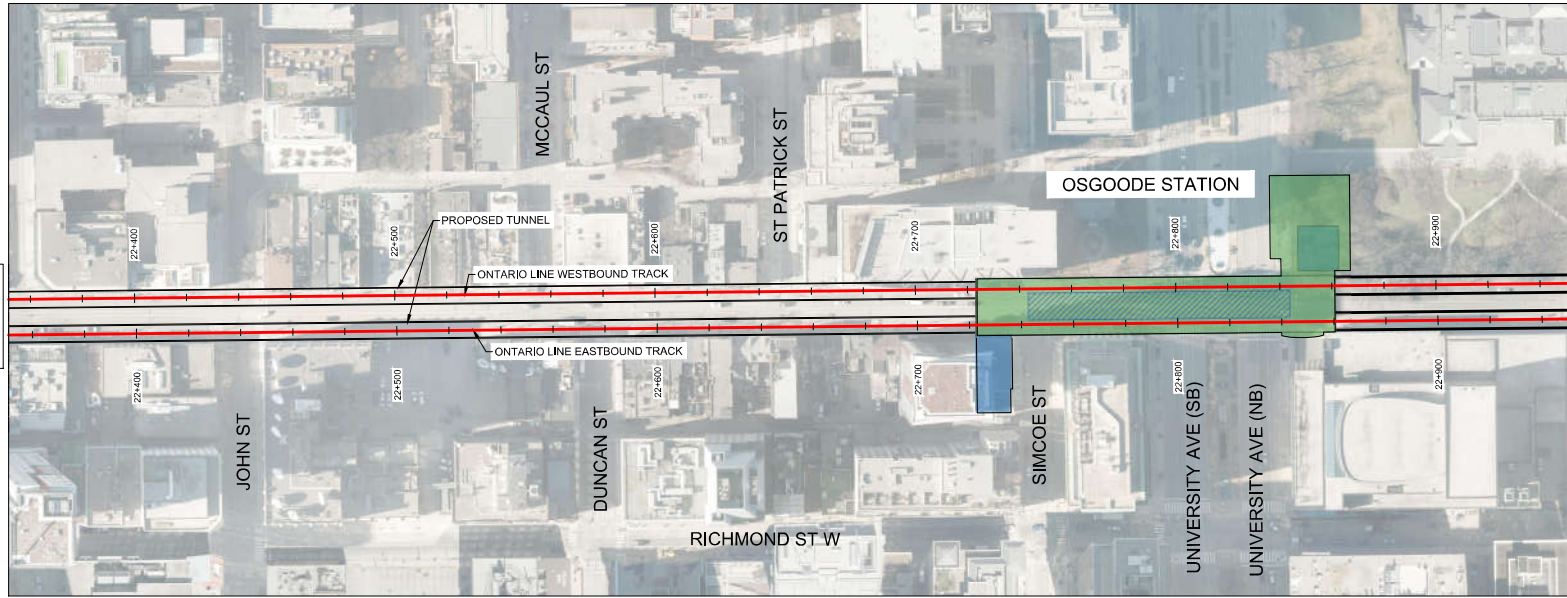

PLAN
STA. 22+350 TO 22+950

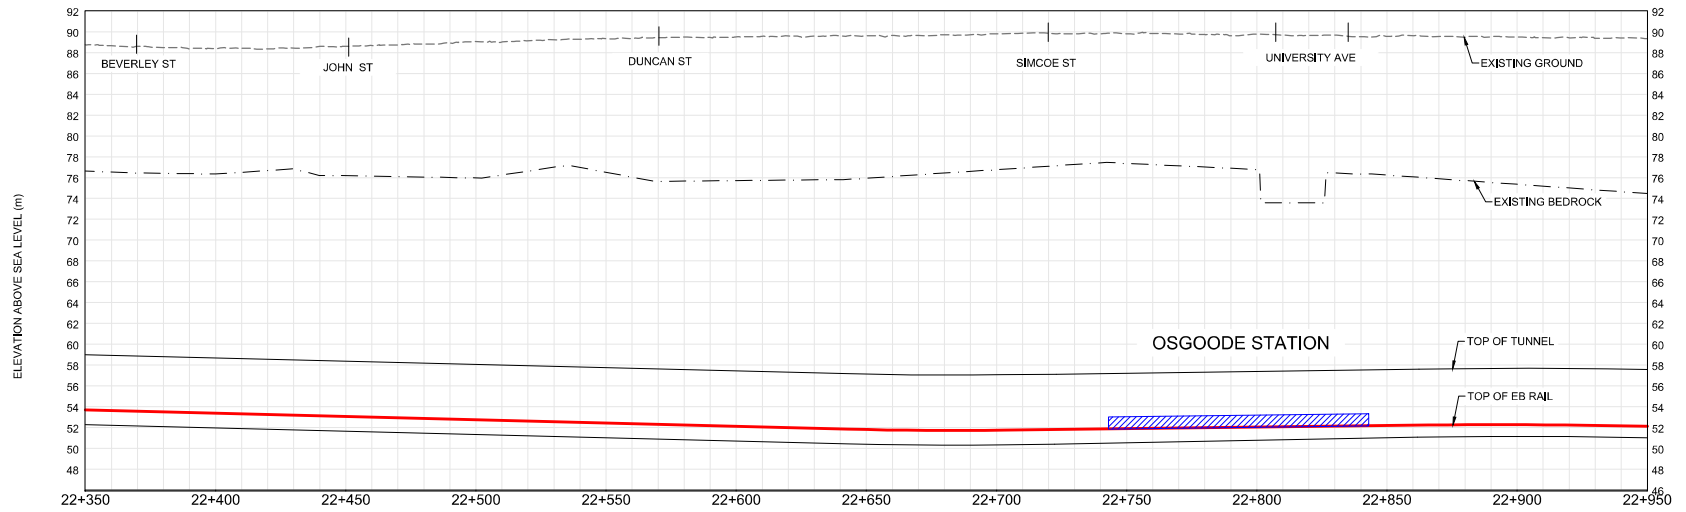

PROFILE
STA. 22+350 TO 22+950

FOR CONTINUATION SEE DWG.
MATCHLINE
SF006

MATCHLINE
SF008
FOR CONTINUATION SEE DWG.

1
SF007

2
SF007

FILE: 10206935-ra1000-02-sf007.dwg
PLOTTED BY:

NO.	REVISIONS	DATE

CONCEPT ONLY
NOT FOR CONSTRUCTION

SCALE(S)
1:1000

STATUS


- PROPOSED ALIGNMENT/PROFILE
 - TUNNEL LINING
 - STATION PLATFORM
 - PORTAL
 - EMERGENCY EGRESS/SERVICE BUILDING
 - STATION FACILITY ABOVE GRADE
 - STATION FACILITY UNDERGROUND
- NOTE: LOCATIONS OF ALL ALIGNMENTS, STATIONS, STRUCTURAL ELEMENTS AND INFRASTRUCTURE ARE CONCEPTUAL AND SUBJECT TO CHANGE.



DESIGNED BY _____
DRAWN BY _____
CHECKED JP _____
APPROVED AA _____


ONTARIO LINE SUBWAY
TITLE **DOWNTOWN SEGMENT CONCEPTUAL DESIGN**
SHEET 6 OF 12

Plot Date: 1 April 2022
METROLINX
Infrastructure Ontario
Dwg. No. RA1000-02-SF007
Sheet No. _____

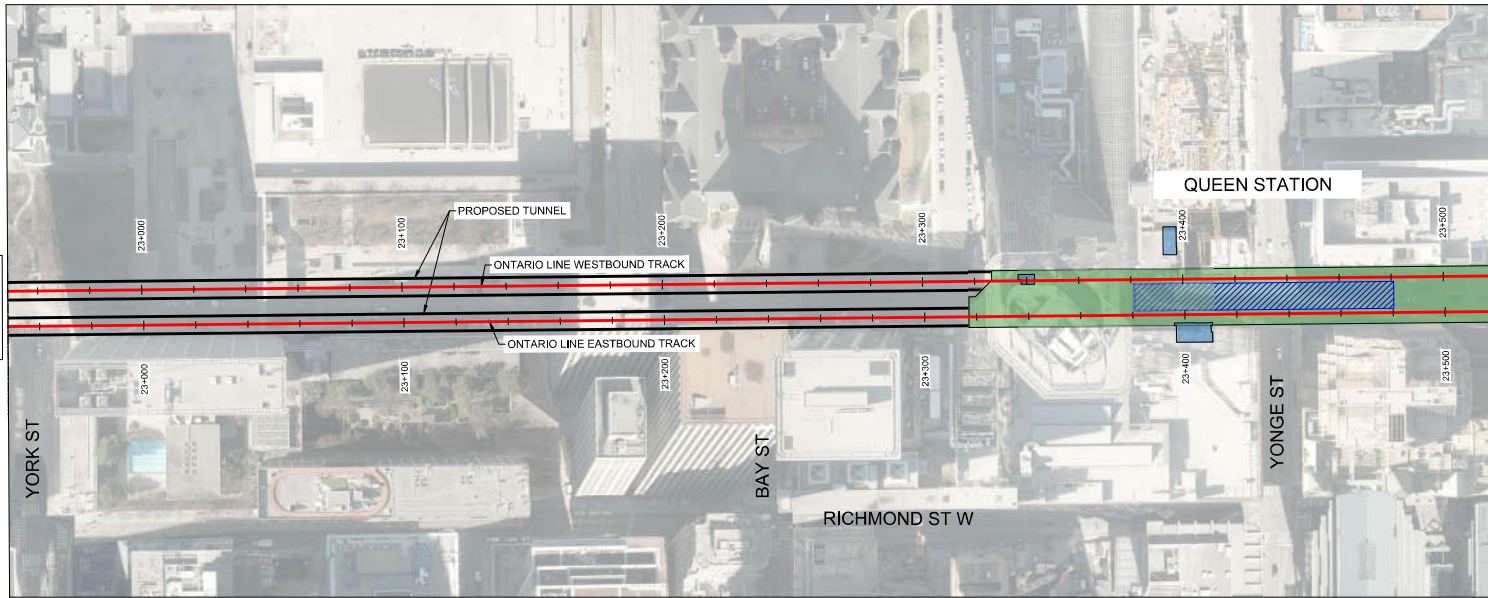

PLAN
STA. 22+950 TO 23+520

1
SF008

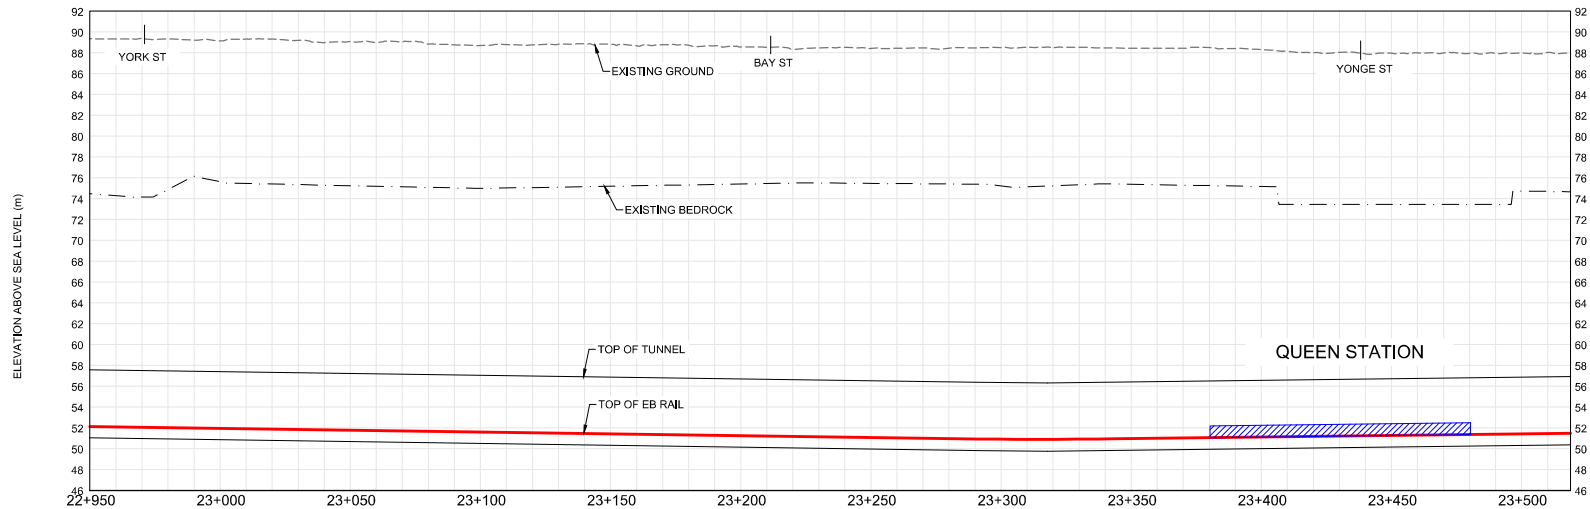

PROFILE
STA. 22+950 TO 23+520

2
SF008

FILE: 10206938-ra0000-02-sf001.dwg
PLOTTED BY:

NO.	REVISIONS	DATE

CONCEPT ONLY
NOT FOR CONSTRUCTION

SCALE(S) 1:1000

STATUS

- PROPOSED ALIGNMENT/PROFILE
- TUNNEL LINING
- STATION PLATFORM
- PORTAL
- EMERGENCY EGRESS/SERVICE BUILDING
- STATION FACILITY ABOVE GRADE
- STATION FACILITY UNDERGROUND

NOTE: LOCATIONS OF ALL ALIGNMENTS, STATIONS, STRUCTURAL ELEMENTS AND INFRASTRUCTURE ARE CONCEPTUAL AND SUBJECT TO CHANGE.



DESIGNED BY	_____
DRAWN BY	_____
CHECKED BY	_____
APPROVED BY	_____

ONTARIO LINE SUBWAY

TITLE **DOWNTOWN SEGMENT CONCEPTUAL DESIGN**


SHEET 7 OF 12

Plot Date: 1 April 2022


Infrastructure Ontario

Dwg. No. RA1000-02-SF008

Sheet No. _____

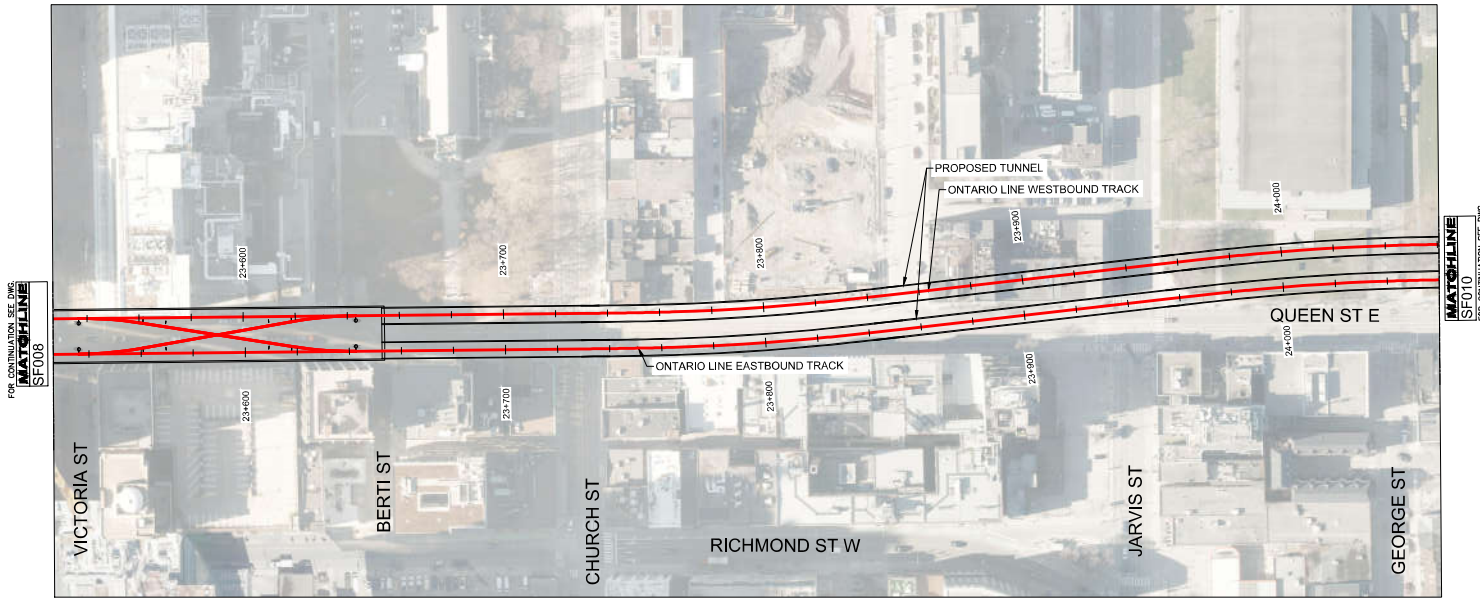

PLAN
STA. 23+520 TO 24+060

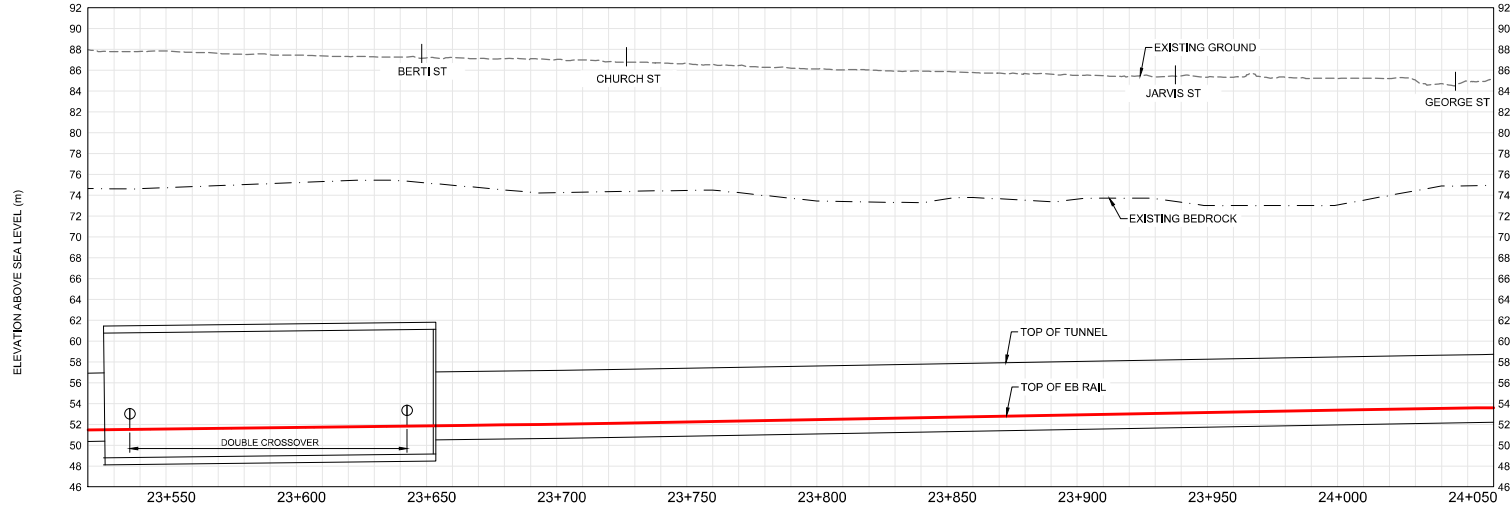

PROFILE
STA. 23+520 TO 24+060

FILE: 10206938-ra1000-02-sf01.dwg
PLOTTED BY:

NO.	REVISIONS	DATE

CONCEPT ONLY
NOT FOR CONSTRUCTION

SCALE(S) 1:1000

STATUS


PROPOSED ALIGNMENT/PROFILE	STATION FACILITY ABOVE GRADE
TUNNEL LINING	STATION FACILITY UNDERGROUND
STATION PLATFORM	
PORTAL	
EMERGENCY EGRESS/SERVICE BUILDING	

NOTE: LOCATIONS OF ALL ALIGNMENTS, STATIONS, STRUCTURAL ELEMENTS AND INFRASTRUCTURE ARE CONCEPTUAL AND SUBJECT TO CHANGE.




DESIGNED BY	_____
DRAWN BY	_____
CHECKED BY	_____
APPROVED AA	_____

<p>Plot Date: 1 April 2022</p> <p>METROLINX Infrastructure Ontario</p>	
<p>ONTARIO LINE SUBWAY</p> <p>TITLE: DOWNTOWN SEGMENT CONCEPTUAL DESIGN</p> <p>SHEET 8 OF 12</p>	<p>Dwg. No. RA1000-02-SF009</p> <p>Sheet No. _____</p>

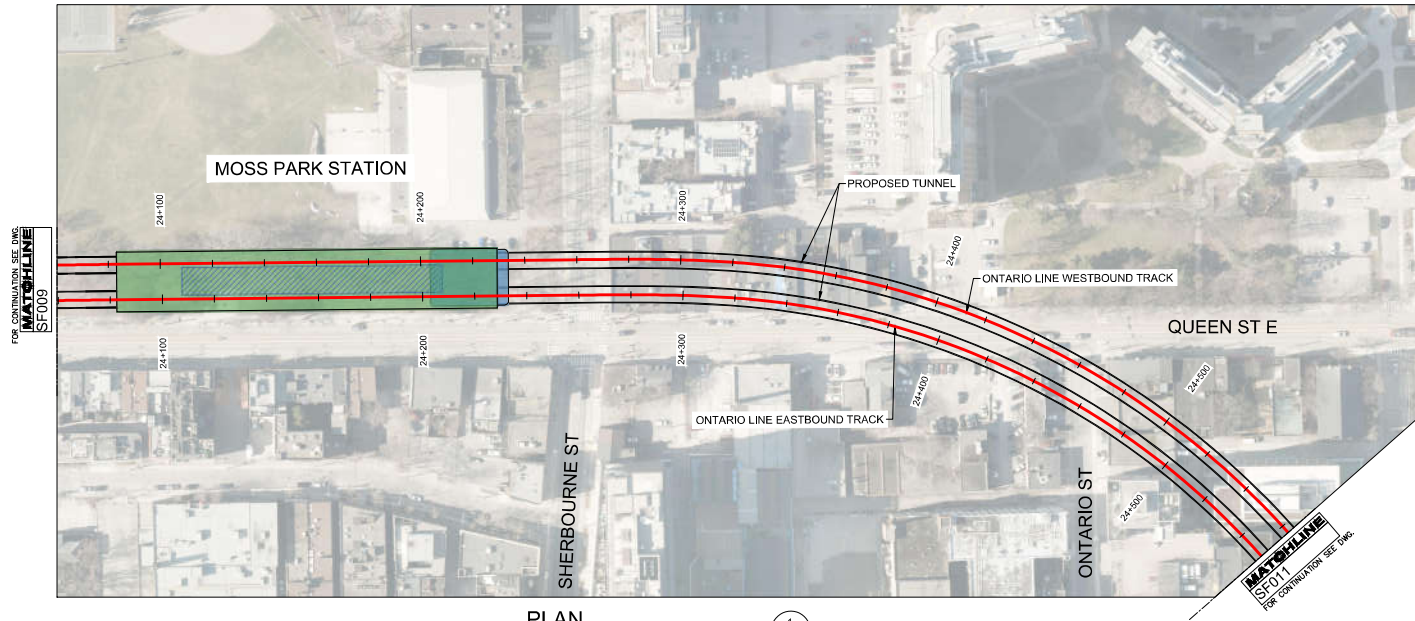

PLAN
STA. 24+060 TO 24+550

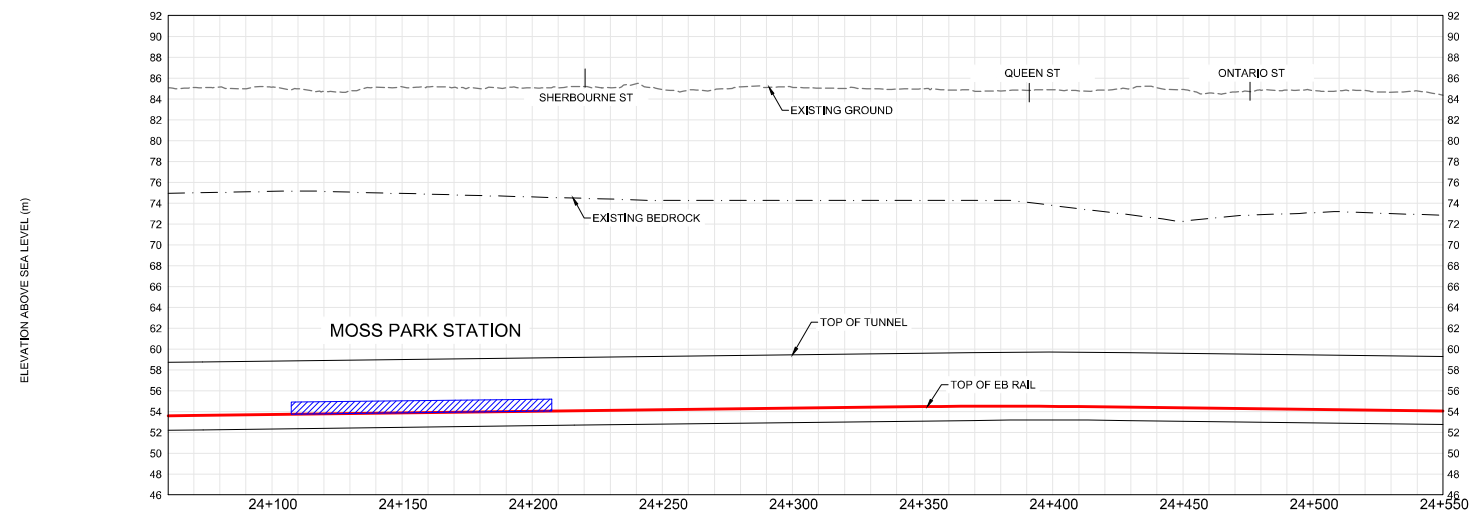


PROFILE
STA. 24+060 TO 24+550

FILE: 10206935-ra1000-02-sf01.dwg
PLOTTED BY:

NO.	REVISIONS	DATE

CONCEPT ONLY
NOT FOR CONSTRUCTION

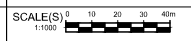


STATUS

- PROPOSED ALIGNMENT/PROFILE
 - TUNNEL LINING
 - STATION PLATFORM
 - PORTAL
 - EMERGENCY EGRESS/ SERVICE BUILDING
 - STATION FACILITY ABOVE GRADE
 - STATION FACILITY UNDERGROUND
- NOTE: LOCATIONS OF ALL ALIGNMENTS, STATIONS, STRUCTURAL ELEMENTS AND INFRASTRUCTURE ARE CONCEPTUAL AND SUBJECT TO CHANGE.




DESIGNED BY _____
DRAWN BY _____
CHECKED JP _____
APPROVED AA _____

<p>ONTARIO LINE SUBWAY</p> <p>TITLE: DOWNTOWN SEGMENT CONCEPTUAL DESIGN</p> <p>SHEET 9 OF 12</p>		<p>Plot Date: 1 April 2022</p> <p>METROLINX Infrastructure Ontario</p> <p>Dwg. No. RA1000-02-SF010</p> <p>Sheet No. _____</p>
--	--	--

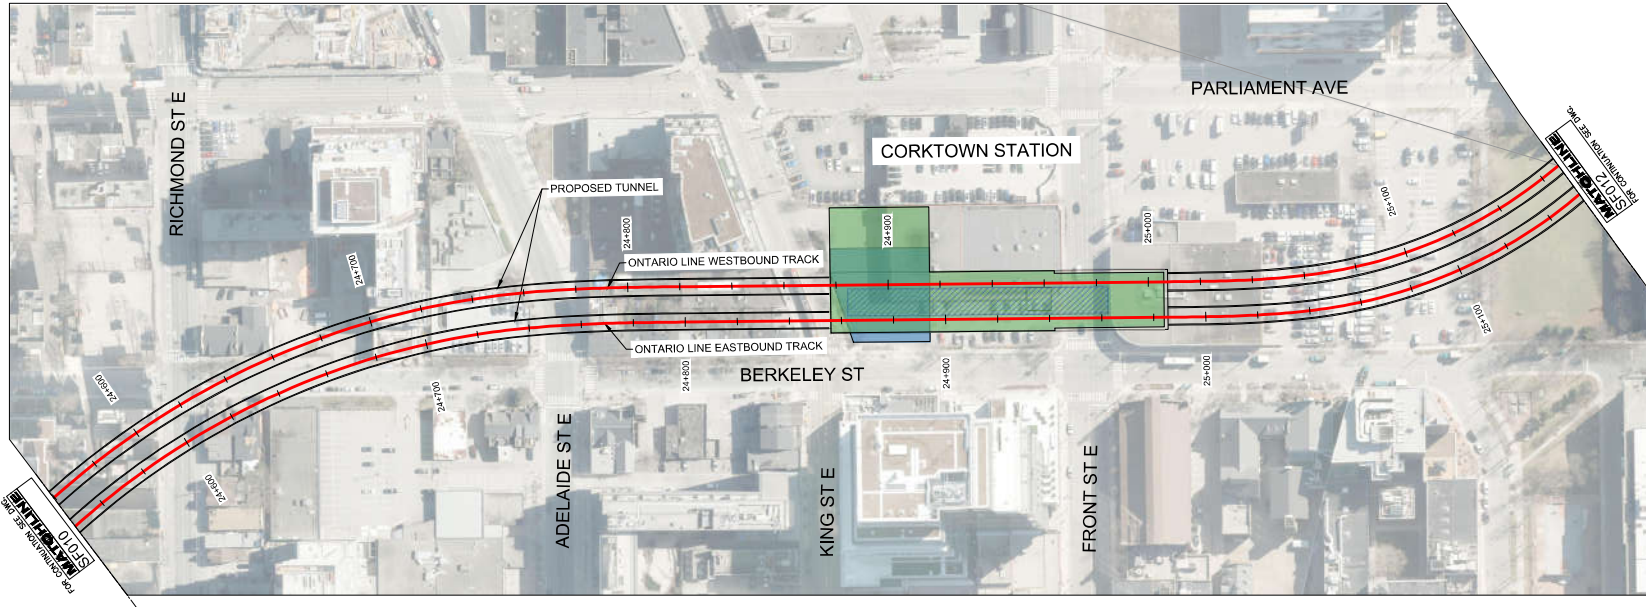

PLAN
STA. 24+550 TO 25+150

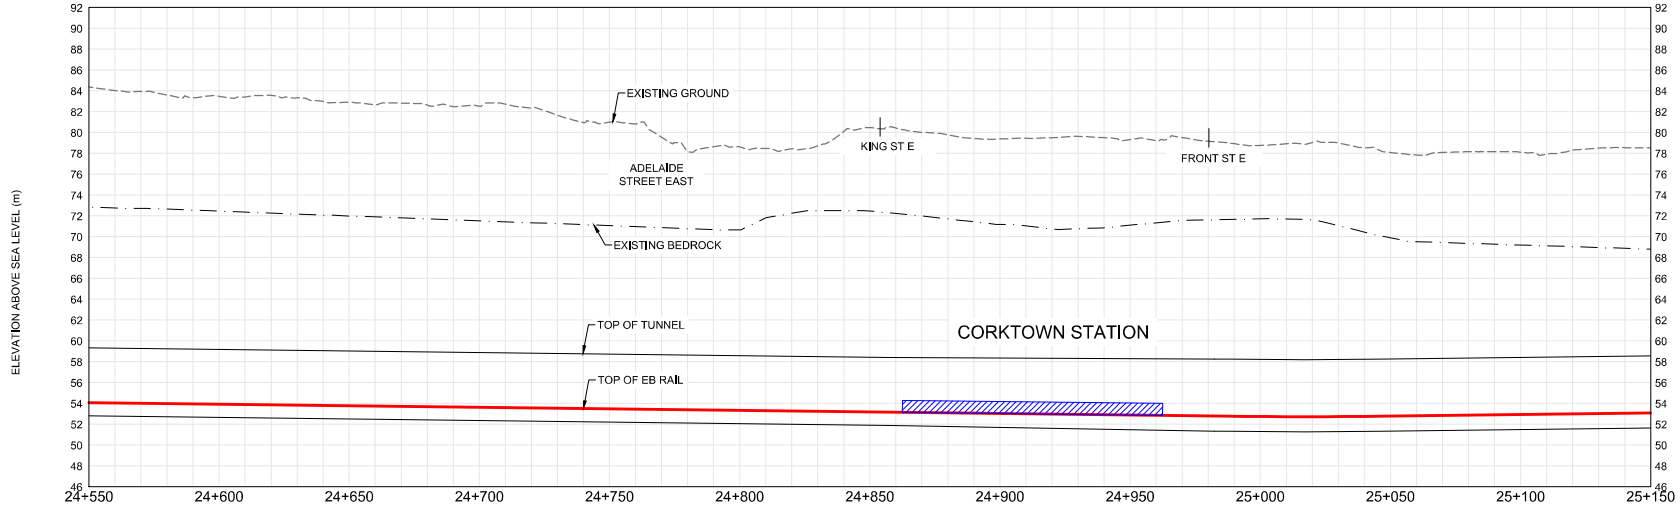

PROFILE
STA. 24+550 TO 25+150

FILE: 10206938-ra1000-02-sf01.dwg PLOTTED BY:

NO.	REVISIONS	DATE

CONCEPT ONLY
NOT FOR CONSTRUCTION




STATUS

- PROPOSED ALIGNMENT/PROFILE
 - TUNNEL LINING
 - STATION PLATFORM
 - PORTAL
 - EMERGENCY EGRESS SERVICE BUILDING
 - STATION FACILITY ABOVE GRADE
 - STATION FACILITY UNDERGROUND
- NOTE: LOCATIONS OF ALL ALIGNMENTS, STATIONS, STRUCTURAL ELEMENTS AND INFRASTRUCTURE ARE CONCEPTUAL AND SUBJECT TO CHANGE.




DESIGNED BY _____
DRAWN BY _____
CHECKED JP _____
APPROVED AA _____

<p>ONTARIO LINE SUBWAY</p> <p>TITLE DOWNTOWN SEGMENT CONCEPTUAL DESIGN</p> <p style="text-align: right;">SHEET 10 OF 12</p>		<p>Plot Date: 1 April 2022</p> <p>METROLINX Infrastructure Ontario</p> <p>Dwg. No. RA1000-02-SF011</p> <p>Sheet No. _____</p>
---	--	--

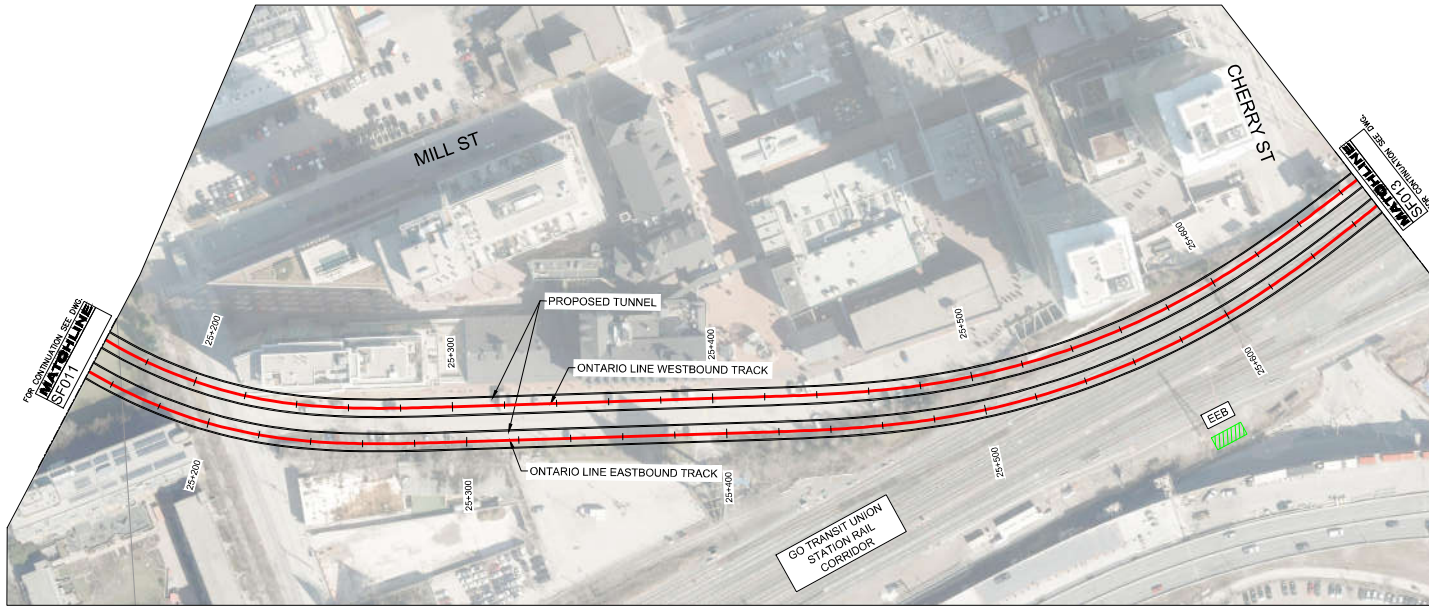

PLAN
STA. 25+150 TO 25+670

1
SF012

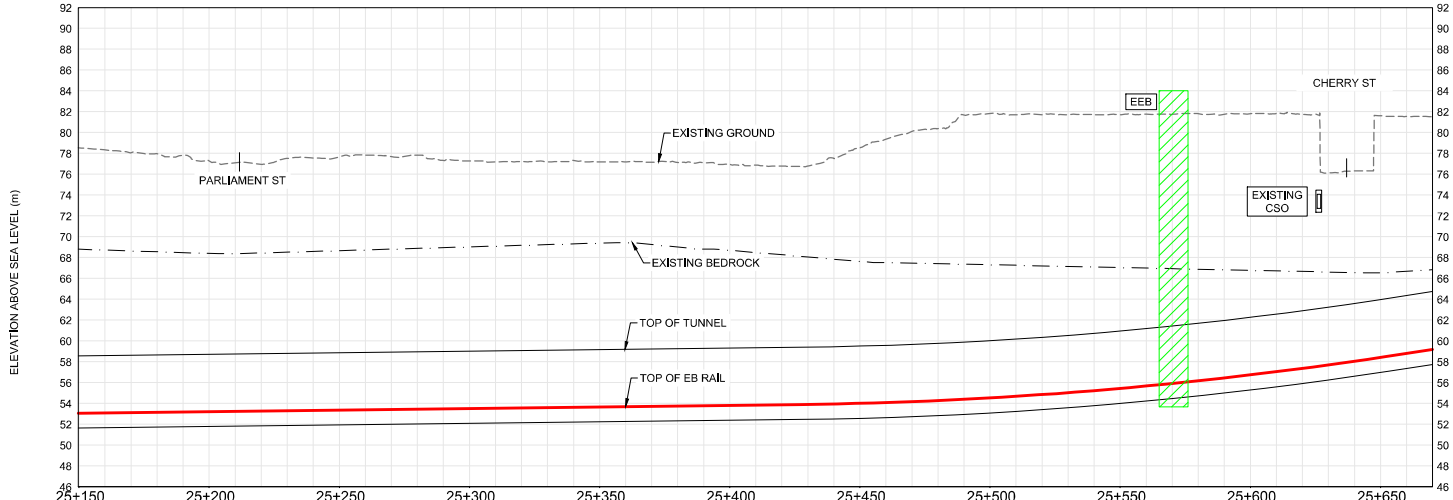

PROFILE
STA. 25+150 TO 25+670

2
SF012

NO.	REVISIONS	DATE

CONCEPT ONLY
NOT FOR CONSTRUCTION

PROPOSED ALIGNMENT/ PROFILE	STATION FACILITY AT ABOVE GRADE
TUNNEL LINING	STATION FACILITY UNDERGROUND
STATION PLATFORM	
PORTAL	
EMERGENCY EGRESS/ SERVICE BUILDING	

NOTE: LOCATIONS OF ALL ALIGNMENTS, STATIONS, STRUCTURAL ELEMENTS AND INFRASTRUCTURE ARE CONCEPTUAL AND SUBJECT TO CHANGE.



DESIGNED BY	_____
DRAWN BY	_____
CHECKED BY	_____
APPROVED BY	_____

ONTARIO LINE SUBWAY

TITLE **DOWNTOWN SEGMENT CONCEPTUAL DESIGN**

SHEET 11 OF 12


Plot Date: 1 April 2022

Infrastructure Ontario

Dwg. No. RA1000-02-SF012


Sheet No. _____

FILE: 10206938-ra1000-02-sf012.dwg PLOTTED BY:

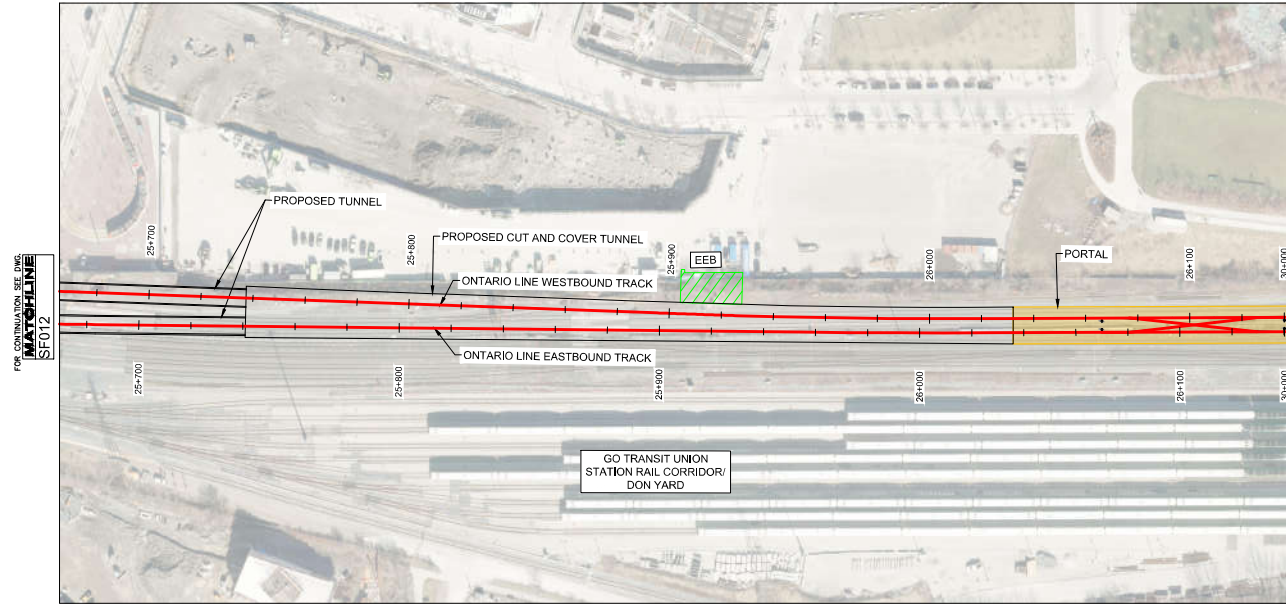

PLAN
STA. 25+670 TO 30+000

SEE LAKESHORE EAST SEGMENT FOR CONTINUATION

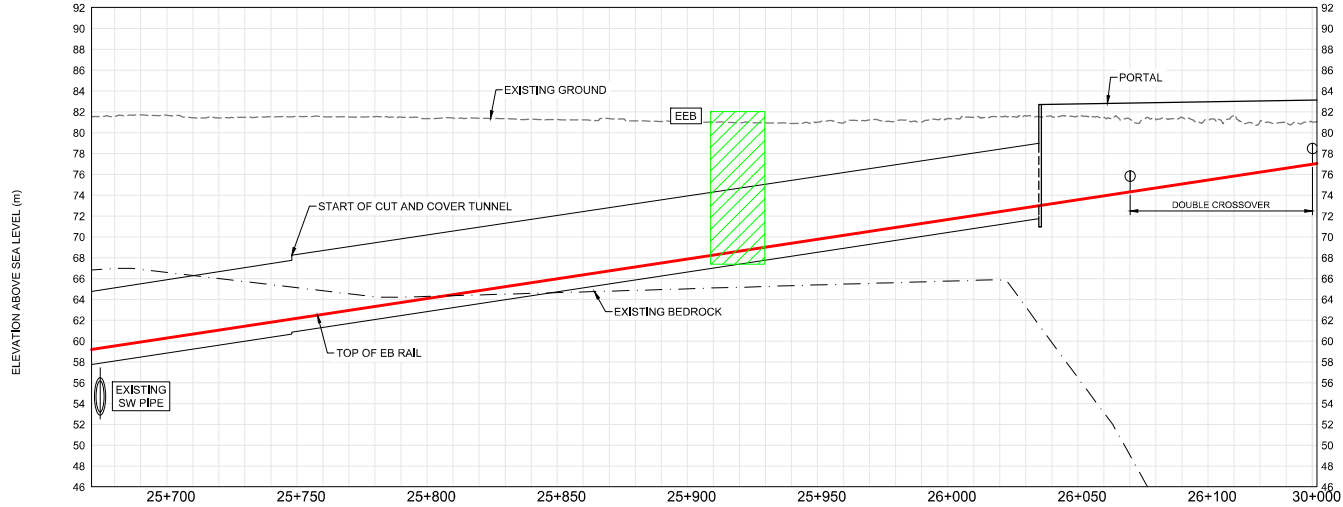


PROFILE
STA. 25+670 TO 30+000

FILE: 10206938-ra0000-02-sf01.dwg PLOTTED BY:

NO.	REVISIONS	DATE

CONCEPT ONLY
NOT FOR CONSTRUCTION

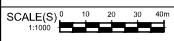

STATUS


PROPOSED ALIGNMENT/PROFILE	STATION FACILITY ABOVE GRADE
TUNNEL LINING	STATION FACILITY UNDERGROUND
STATION PLATFORM	
PORTAL	
EMERGENCY EGRESS/ SERVICE BUILDING	

NOTE: LOCATIONS OF ALL ALIGNMENTS, STATIONS, STRUCTURAL ELEMENTS AND INFRASTRUCTURE ARE CONCEPTUAL AND SUBJECT TO CHANGE.



DESIGNED BY _____
DRAWN AA _____
CHECKED JP _____
APPROVED AA _____

ONTARIO LINE SUBWAY TITLE DOWNTOWN SEGMENT CONCEPTUAL DESIGN SHEET 12 OF 12		Plot Date: 1 April 2022 Infrastructure Ontario Dwg. No. RA1000-02-SF013 Sheet No. _____
---	--	---

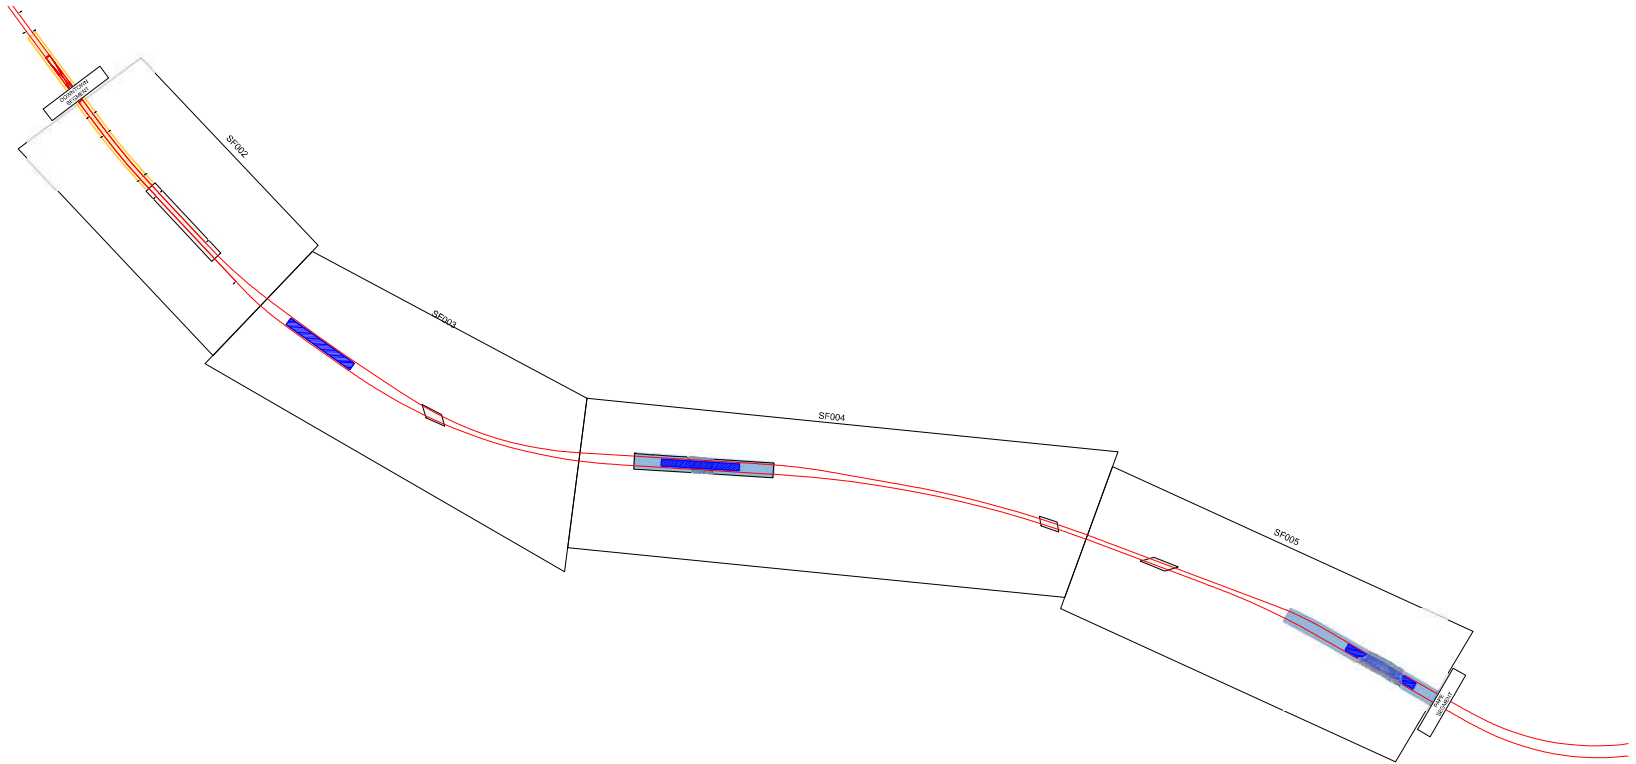

KEY PLAN
LAKESHORE EAST SEGMENT

1
SF001

FILE: 10206935-03-ra3000-sf001.dwg
PLOTTED BY:

REVISIONS	REVISIONS

CONCEPT ONLY
NOT FOR CONSTRUCTION

SCALE(S) N.T.S. STATUS

PROPOSED ALIGNMENT/ PROFILE	STATION FACILITY AT/ABOVE GRADE
ELEVATED GUIDEWAY/ BRIDGE	STATION FACILITY UNDERGROUND
STATION PLATFORM	
PORTAL	
EMERGENCY EGRESS BUILDING	

NOTE: LOCATIONS OF ALL ALIGNMENTS,
STATIONS, STRUCTURAL ELEMENTS AND
INFRASTRUCTURE ARE CONCEPTUAL AND
SUBJECT TO CHANGE.




DESIGNED MM
DRAWN MM
CHECKED JP
APPROVED AA

ONTARIO LINE SUBWAY
TITLE LAKESHORE EAST
SEGMENT
KEY PLAN

Plot Date: 7 April 2022

Infrastructure Ontario

Dwg. No. RA3000-03-SF001 Sheet No.

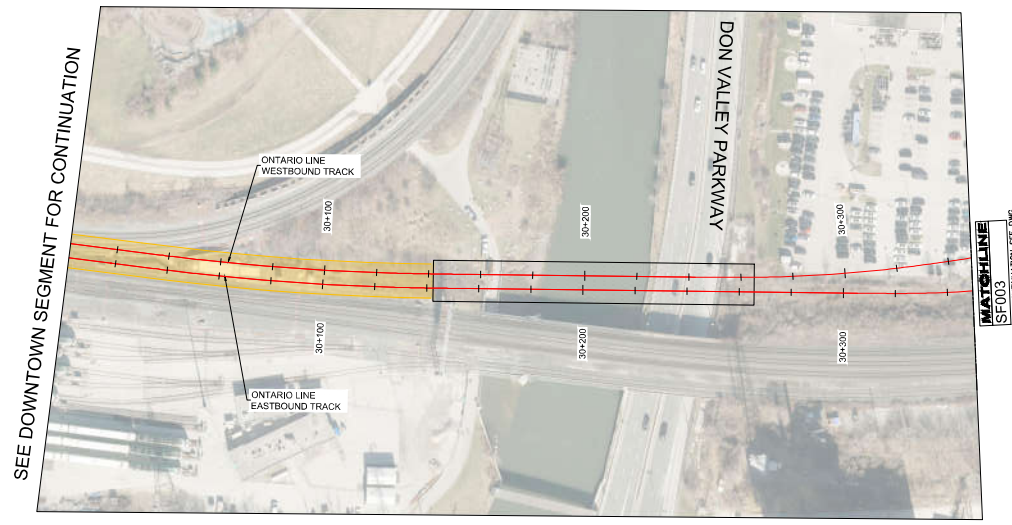


MATCHLINE
SF-003
FOR CONTINUATION SEE DWG.

SEE DOWNTOWN SEGMENT FOR CONTINUATION

PLAN
STA. 30+000 TO 30+350

1
SF002

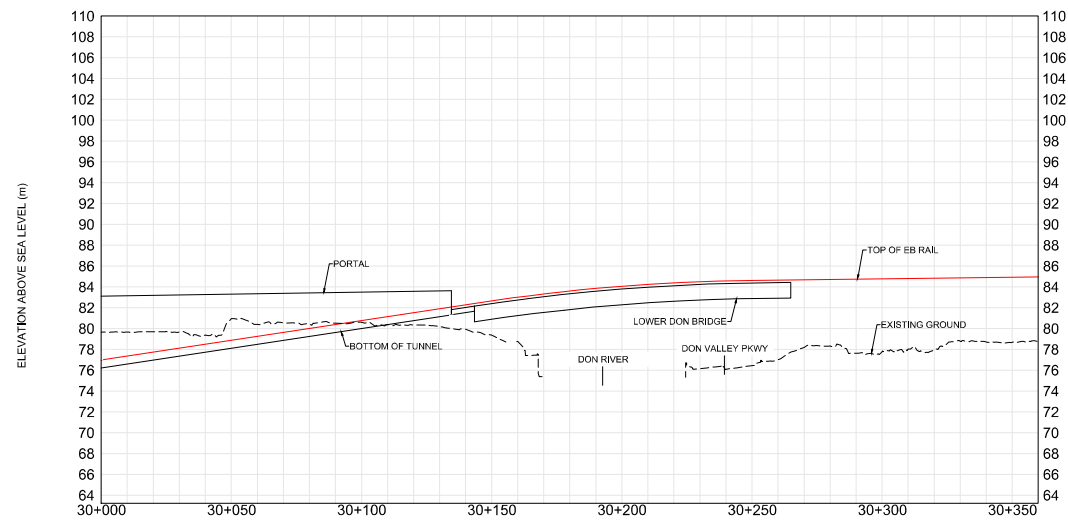


PROFILE
STA. 30+000 TO 30+350

2
SF002

FILE: 10206938-03-ra3000-sf001.dwg
PLOTTED BY:

NO.	REVISIONS	DATE

CONCEPT ONLY
NOT FOR CONSTRUCTION

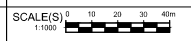


STATUS

- PROPOSED ALIGNMENT/PROFILE
 - ELEVATED GUIDEWAY/BRIDGE
 - ▨ STATION PLATFORM
 - ▨ PORTAL
 - ▨ EMERGENCY EGRESS BUILDING
 - ▨ STATION FACILITY ABOVE GRADE
 - ▨ STATION FACILITY UNDERGROUND
- NOTE: LOCATIONS OF ALL ALIGNMENTS, STATIONS, STRUCTURAL ELEMENTS AND INFRASTRUCTURE ARE CONCEPTUAL AND SUBJECT TO CHANGE.




DESIGNED MM
DRAWN MM
CHECKED JP
APPROVED AA

Plot Date: 1 April 2022 	
TITLE ONTARIO LINE SUBWAY LAKESHORE EAST CONCEPTUAL DESIGN SHEET 2 OF 5	Dwg. No. RA1000-03-SF002 Sheet No.

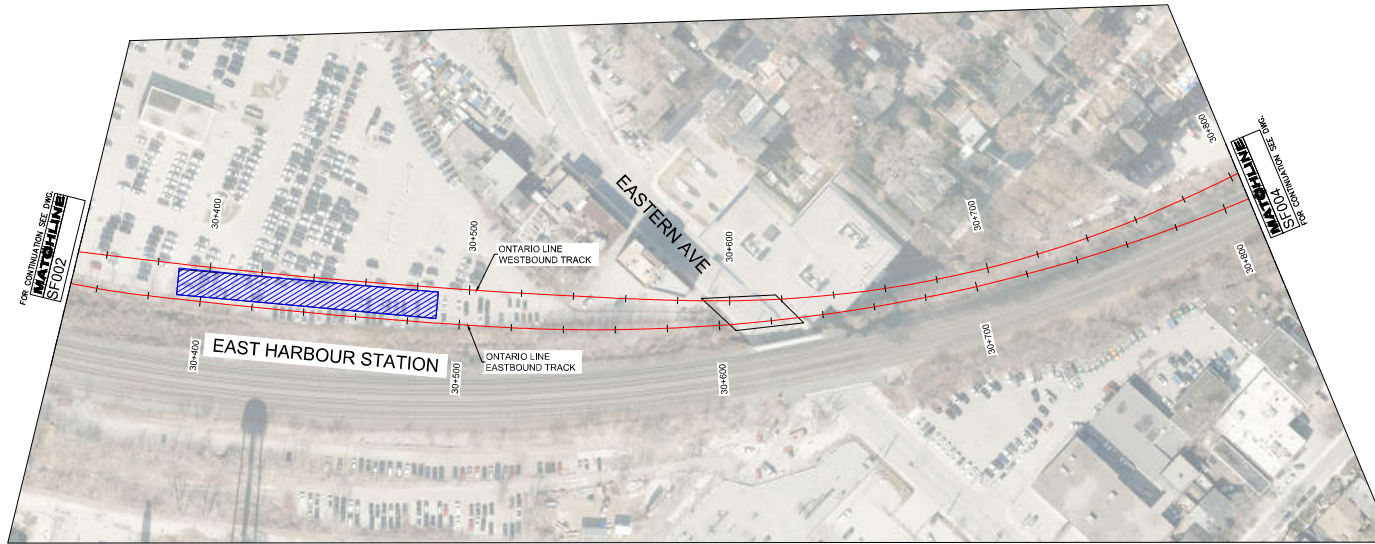

PLAN
STA. 30+350 TO 30+810

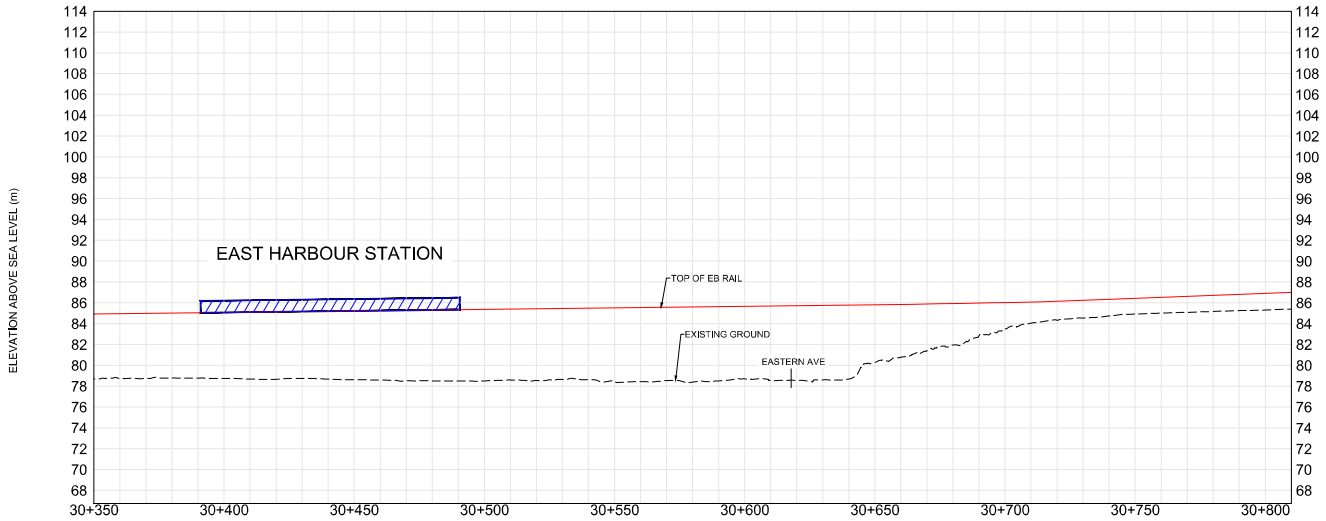


PROFILE
STA. 30+350 TO 30+810

FILE: 1020693-03-ra3000-sf001.dwg PLOTTED BY:

NO.	REVISIONS	DATE

CONCEPT ONLY
NOT FOR CONSTRUCTION

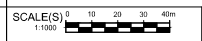

STATUS

- PROPOSED ALIGNMENT/PROFILE
 - ELEVATED GUIDEWAY/BRIDGE
 - STATION PLATFORM
 - PORTAL
 - EMERGENCY EGRESS BUILDING
 - STATION FACILITY ABOVE GRADE
 - STATION FACILITY UNDERGROUND
- NOTE: LOCATIONS OF ALL ALIGNMENTS, STATIONS, STRUCTURAL ELEMENTS AND INFRASTRUCTURE ARE CONCEPTUAL AND SUBJECT TO CHANGE.



DESIGNED MM
DRAWN MM
CHECKED JP
APPROVED AA

ONTARIO LINE SUBWAY


TITLE
LAKESHORE EAST CONCEPTUAL DESIGN

SHEET 3 OF 5

Plot Date: 1 April 2022


METROLINX
Infrastructure Ontario

Dwg. No. RA1000-03-SF003 Sheet No.

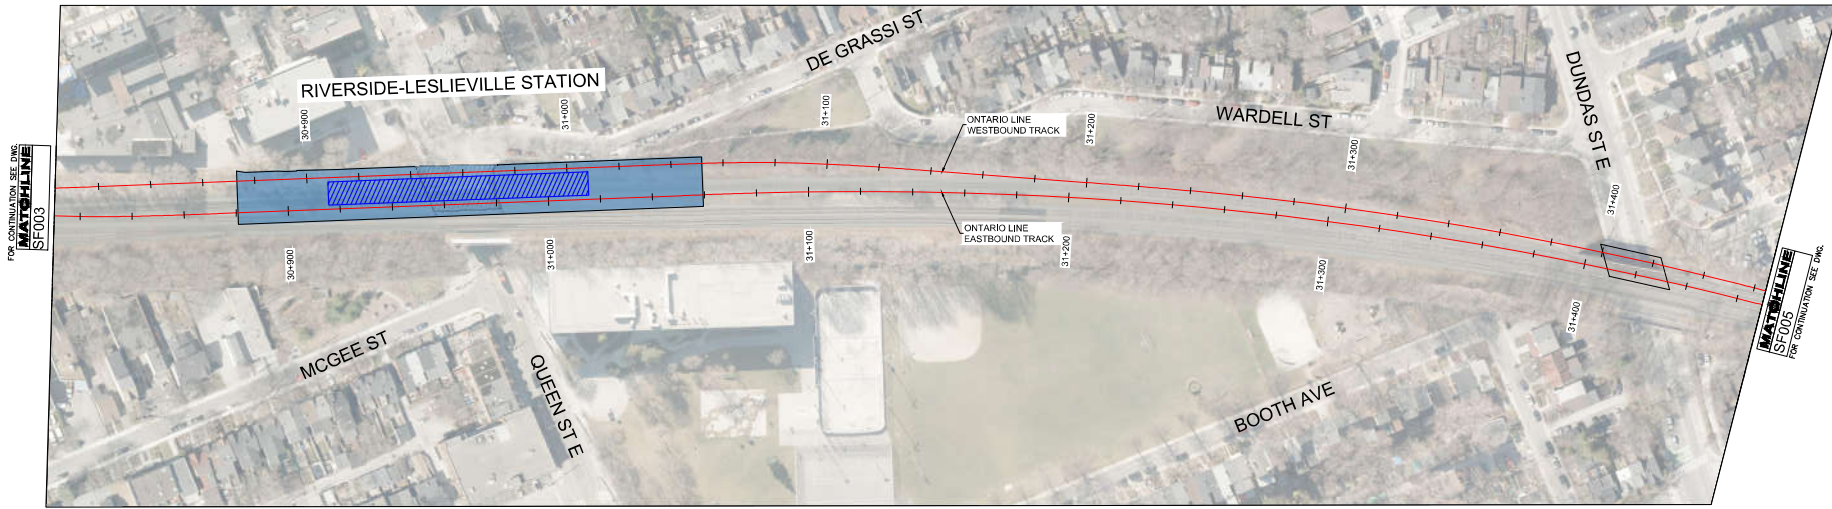

PLAN
STA. 30+810 TO 31+740

1
SF004

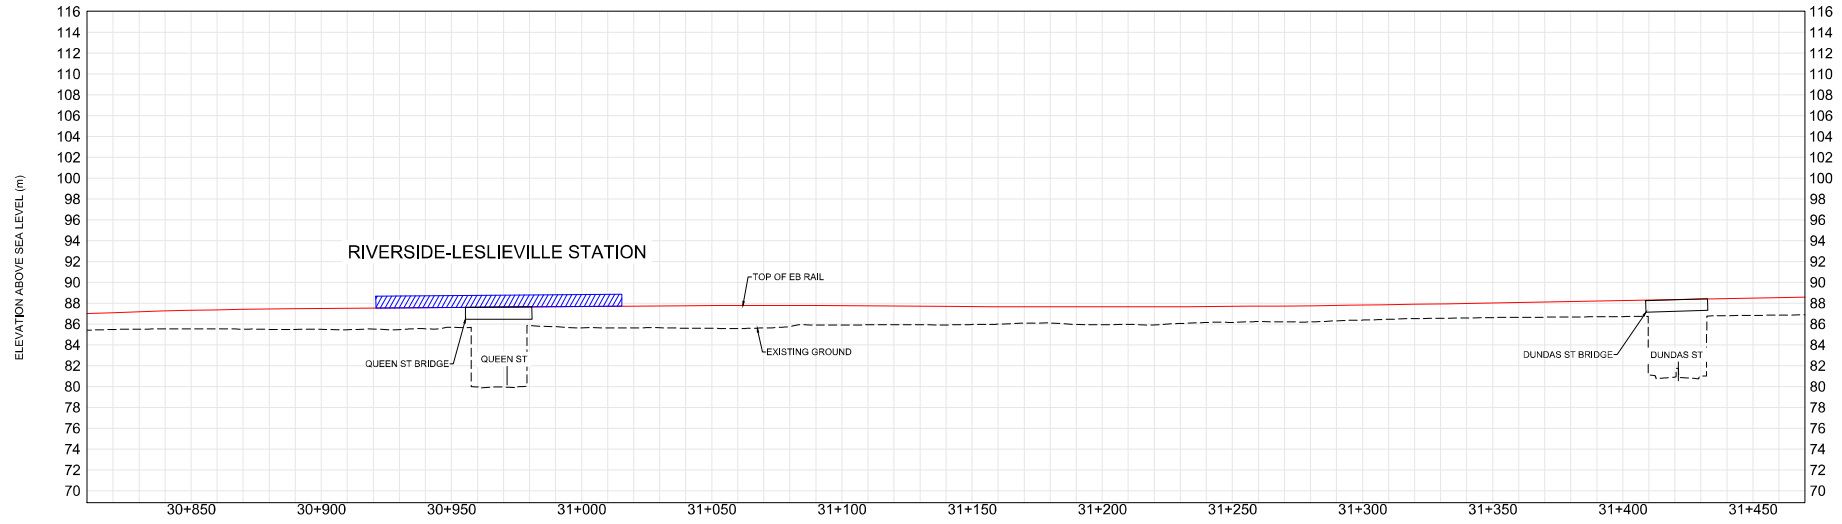


PROFILE
STA. 30+810 TO 31+470

2
SF004

FILE: \\02008938-03-ra3000-sf001.dwg PLOTTED BY:

NO.	REVISIONS	DATE

CONCEPT ONLY
NOT FOR CONSTRUCTION

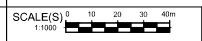

STATUS

- PROPOSED ALIGNMENT/PROFILE
 - ELEVATED GUIDEWAY/BRIDGE
 - STATION PLATFORM
 - PORTAL
 - EMERGENCY EGRESS BUILDING
 - STATION FACILITY AT/ABOVE GRADE
 - STATION FACILITY UNDERGROUND
- NOTE: LOCATIONS OF ALL ALIGNMENTS, STATIONS, STRUCTURAL ELEMENTS AND INFRASTRUCTURE ARE CONCEPTUAL AND SUBJECT TO CHANGE.



DESIGNED MM
DRAWN MM
CHECKED JP
APPROVED AA

ONTARIO LINE SUBWAY

TITLE
LAKESHORE EAST CONCEPTUAL DESIGN


SHEET 4 OF 5

Plot Date: 1 April 2022


Infrastructure Ontario

Dwg. No. RA1000-03-SF004

Sheet No.

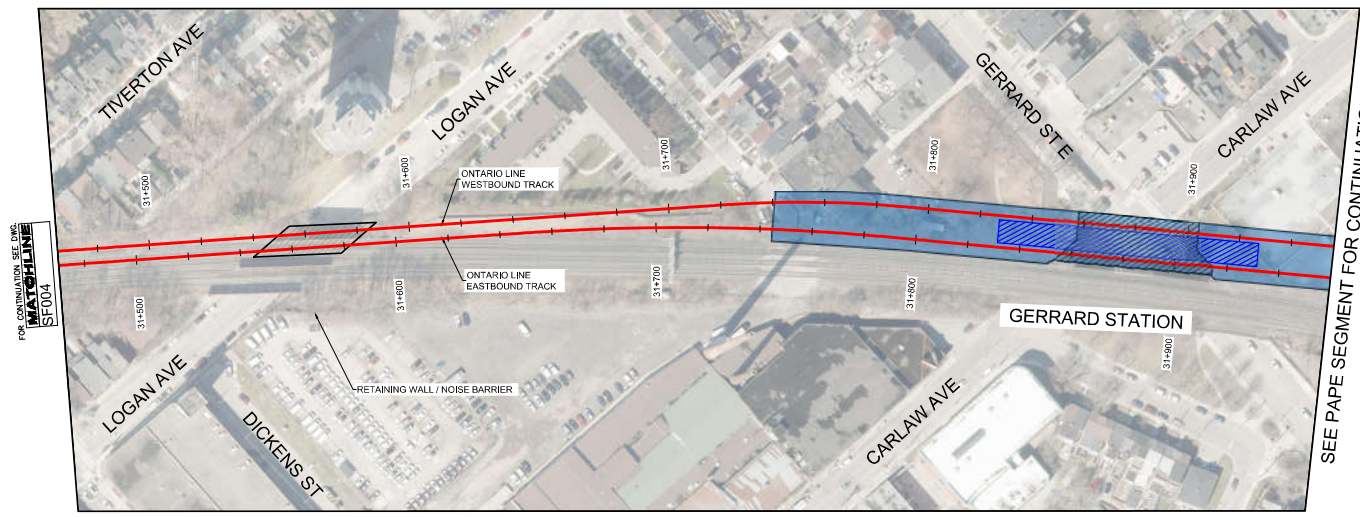

PLAN
STA. 31+470 TO 31+960

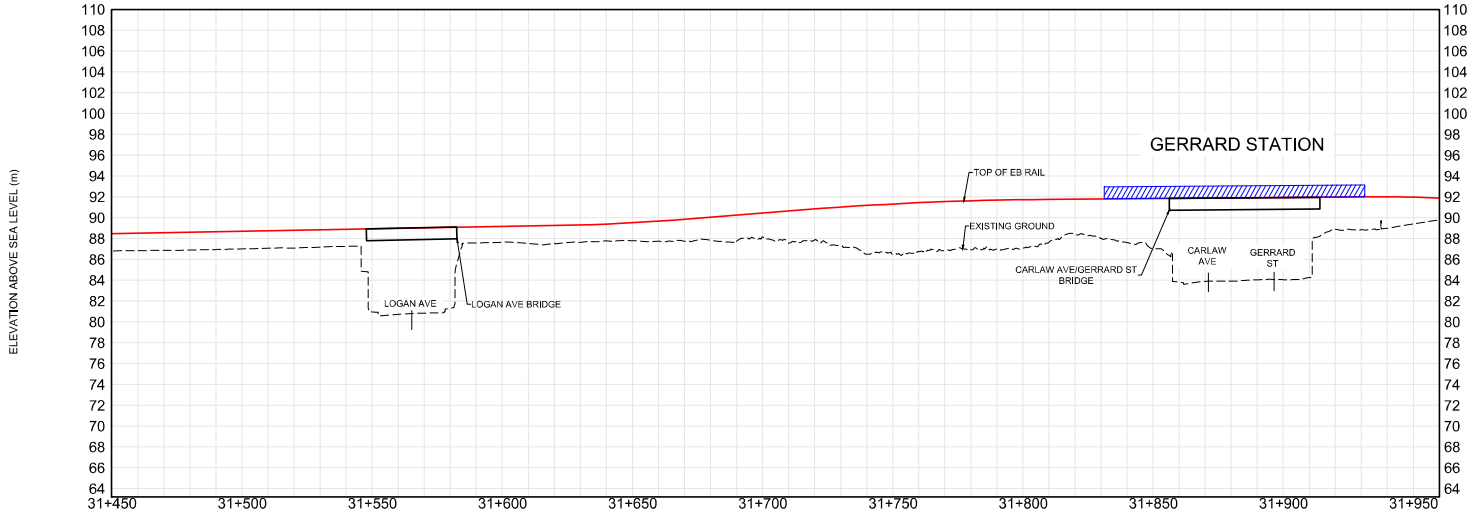

PROFILE
STA. 31+470 TO 31+960

FILE: \\020693\03-ra3000-sf001.dwg
PLOTTED BY:

NO.	REVISIONS	DATE

CONCEPT ONLY
NOT FOR CONSTRUCTION

SCALE(S) 1:1000 STATUS


- PROPOSED ALIGNMENT/PROFILE
 - ELEVATED GUIDEWAY/BRIDGE
 - STATION PLATFORM
 - PORTAL
 - EMERGENCY EGRESS BUILDING
 - STATION FACILITY AT/ABOVE GRADE
 - STATION FACILITY UNDERGROUND
- NOTE: LOCATIONS OF ALL ALIGNMENTS, STATIONS, STRUCTURAL ELEMENTS AND INFRASTRUCTURE ARE CONCEPTUAL AND SUBJECT TO CHANGE.



DESIGNED MM
DRAWN MM
CHECKED JP
APPROVED AA

ONTARIO LINE SUBWAY
LAKESHORE EAST
CONCEPTUAL DESIGN
SHEET 5 OF 5

Plot Date: 7 April 2022
METROLINX
Infrastructure Ontario
Dwg. No. RA1000-03-SF005 Sheet No.

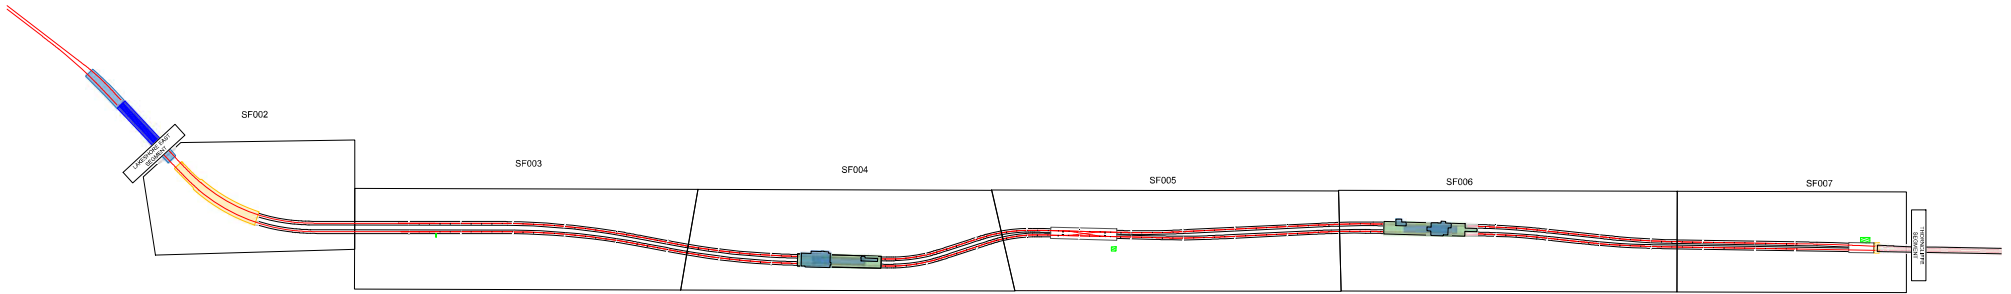

KEY PLAN
PAPE SEGMENT

1
SF001

FILE: 10206935-04-ra3000-sf01-wb.dwg
PLOTTED BY:

REVISIONS	REVISIONS

CONCEPT ONLY
NOT FOR CONSTRUCTION

SCALE(S)	N.T.S.	STATUS
----------	--------	--------

PROPOSED ALIGNMENT/ PROFILE	STATION FACILITY AT/ABOVE GRADE
ELEVATED GUIDEWAY/ BRIDGE	STATION FACILITY UNDERGROUND
STATION PLATFORM	
PORTAL	
EMERGENCY EGRESS BUILDING	

NOTE: LOCATIONS OF ALL ALIGNMENTS, STATIONS, STRUCTURAL ELEMENTS AND INFRASTRUCTURE ARE CONCEPTUAL AND SUBJECT TO CHANGE.



DESIGNED	SZ
DRAWN	SZ
CHECKED	JP
APPROVED	AA


ONTARIO LINE SUBWAY

TITLE
PAPE SEGMENT
KEY PLAN

Plot Date: 1 April 2022


Infrastructure Ontario

Dwg. No. RA3000-04-SF001 Sheet No.

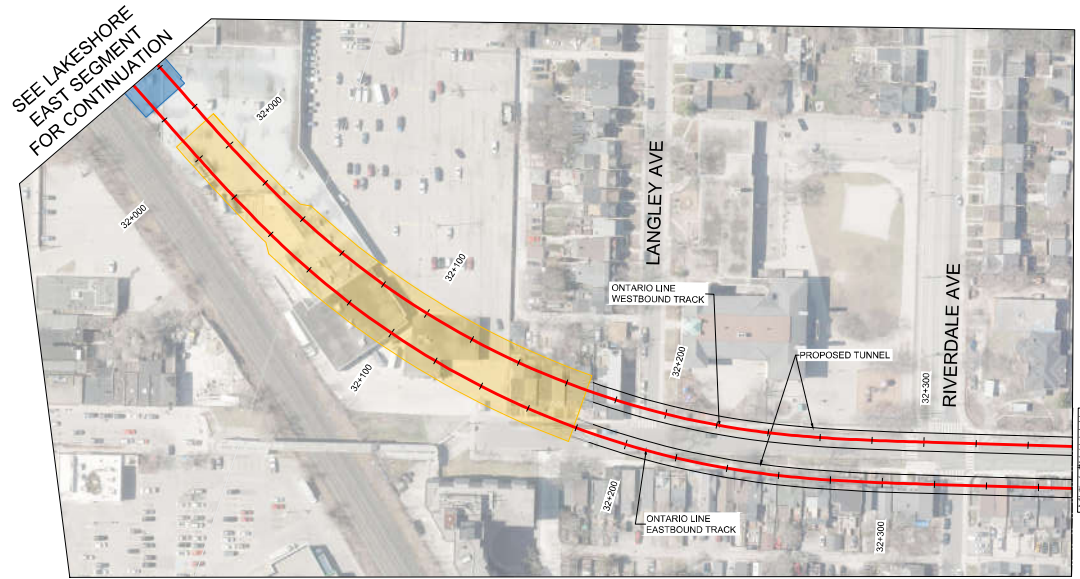

PLAN
STA. 31+960 TO 32+360

1
SF002

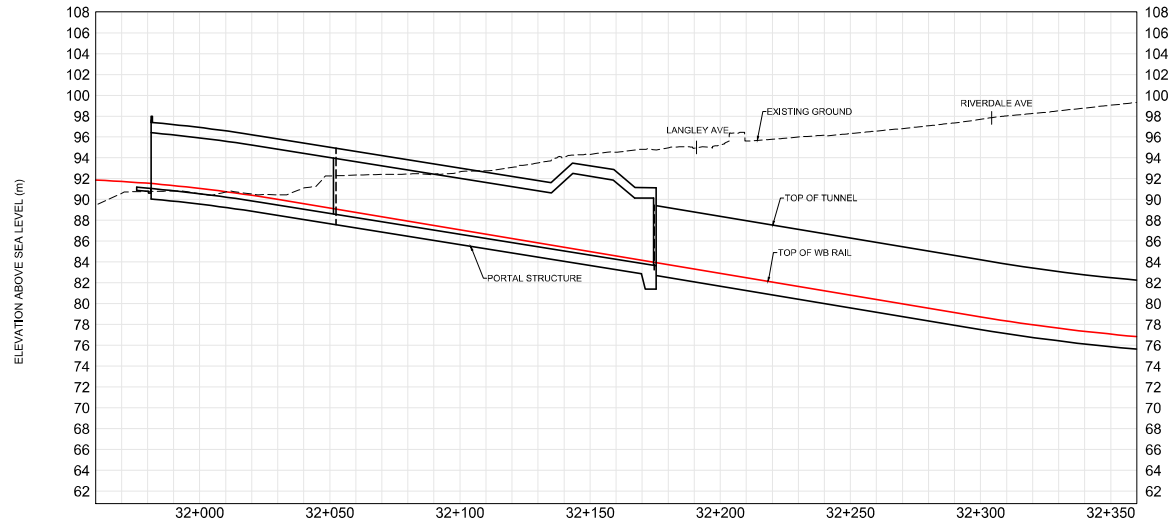


PROFILE
STA. 31+960 TO 32+360

2
SF002

FILE: 10206935-04-ra3000-sf001-wb.dwg PLOTTED BY:

NO.	REVISIONS	NO.	REVISIONS

CONCEPT ONLY
NOT FOR CONSTRUCTION

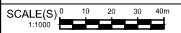


STATUS

- PROPOSED ALIGNMENT/PROFILE
 - ELEVATED GUIDEWAY/BRIDGE
 - STATION PLATFORM
 - PORTAL
 - EMERGENCY EGRESS BUILDING
 - STATION FACILITY ABOVE GRADE
 - STATION FACILITY UNDERGROUND
- NOTE: LOCATIONS OF ALL ALIGNMENTS, STATIONS, STRUCTURAL ELEMENTS AND INFRASTRUCTURE ARE CONCEPTUAL AND SUBJECT TO CHANGE.




DESIGNED: SZ
DRAWN: SZ
CHECKED: JP
APPROVED: AA

ONTARIO LINE SUBWAY		<small>Plot Date: 1 April 2022</small>	
PAPE SEGMENT CONCEPTUAL DESIGN		METROLINX Infrastructure Ontario	
SHEET 2 OF 7		<small>Dwg. No. RA3000-04-SF002</small>	

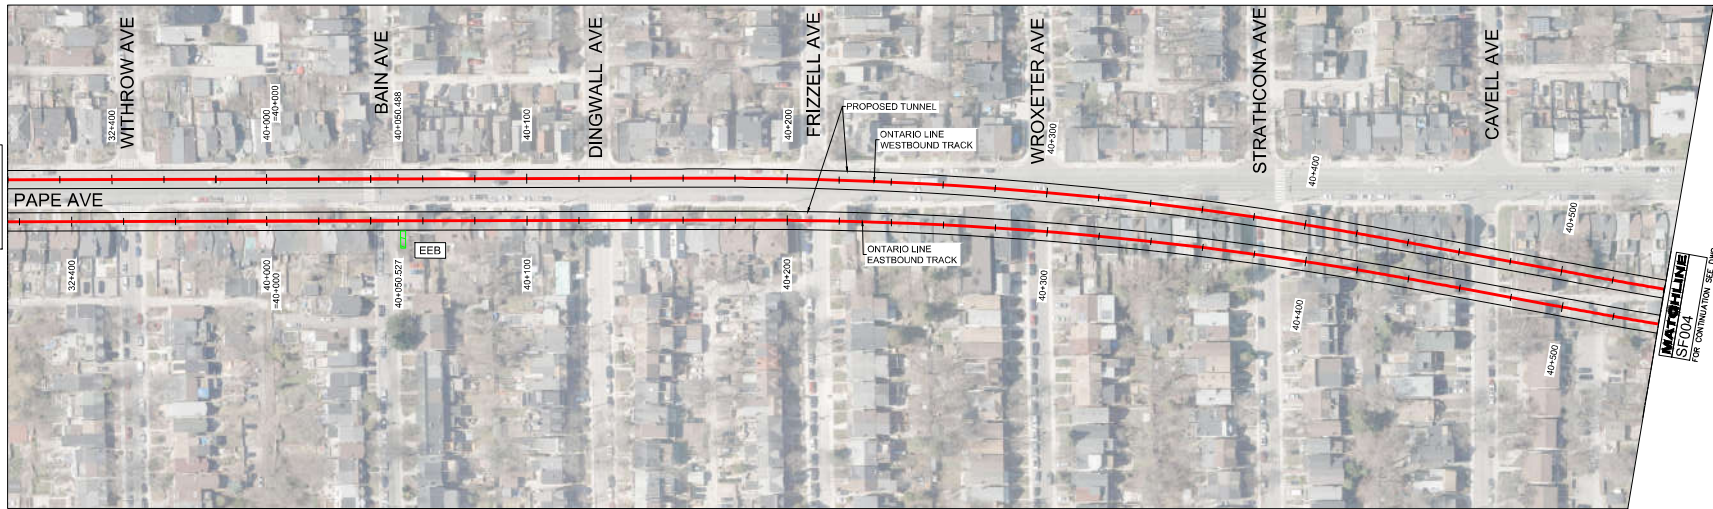

PLAN
STA. 32+360 TO 40+540

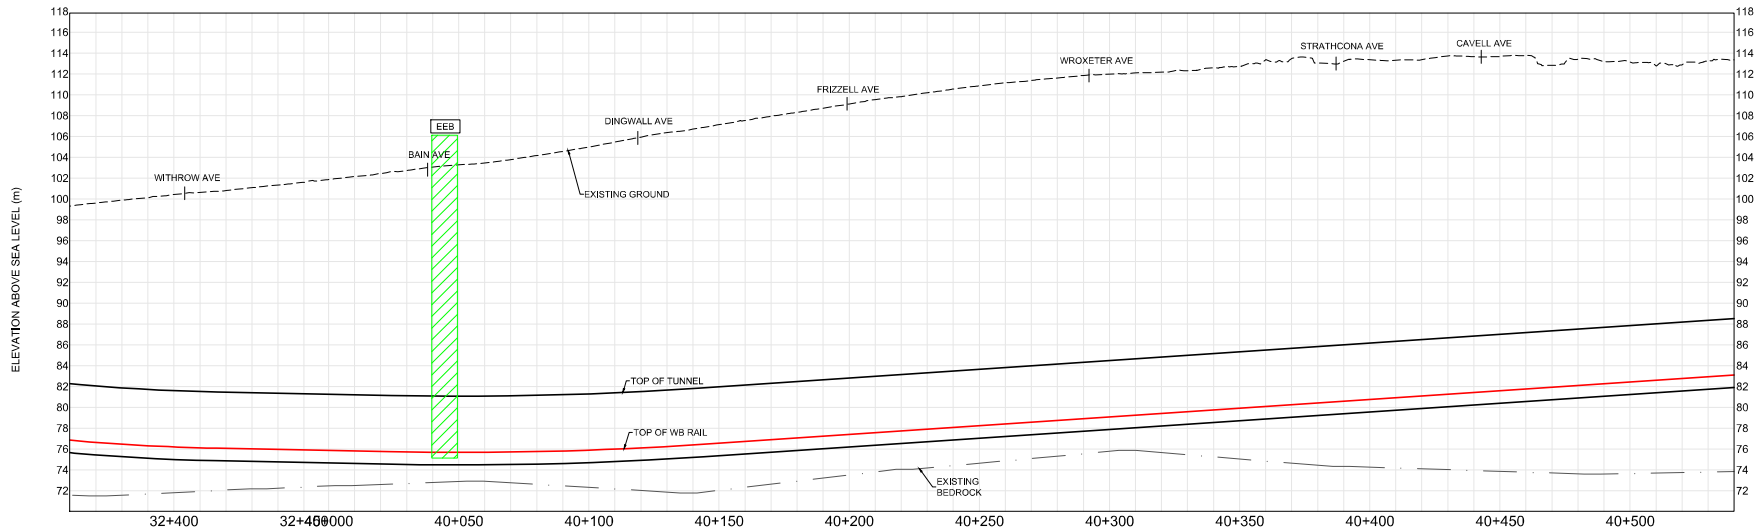

PROFILE
STA. 32+360 TO 40+540

FOR CONTINUATION SEE DWG. SF002

FOR CONTINUATION SEE DWG. SF004

NO.	REVISIONS	DATE

CONCEPT ONLY
NOT FOR CONSTRUCTION

SCALE(S)
1:1000

STATUS

PROPOSED ALIGNMENT/PROFILE	STATION FACILITY ABOVE GRADE
ELEVATED GUIDEWAY/BRIDGE	STATION FACILITY UNDERGROUND
STATION PLATFORM	
PORTAL	
EMERGENCY EGRESS BUILDING	

NOTE: LOCATIONS OF ALL ALIGNMENTS, STATIONS, STRUCTURAL ELEMENTS AND INFRASTRUCTURE ARE CONCEPTUAL AND SUBJECT TO CHANGE.



DESIGNED	SZ
DRAWN	SZ
CHECKED	JP
APPROVED	AA

ONTARIO LINE SUBWAY

PAPE SEGMENT CONCEPTUAL DESIGN

SHEET 3 OF 7


Plot Date: 1 April 2022

Infrastructure Ontario

Dev. No. RA3000-04-SF003


Sheet No.

FILE: \\0206935-04-ra3000-sf001-wb.dwg PLOTTED BY:

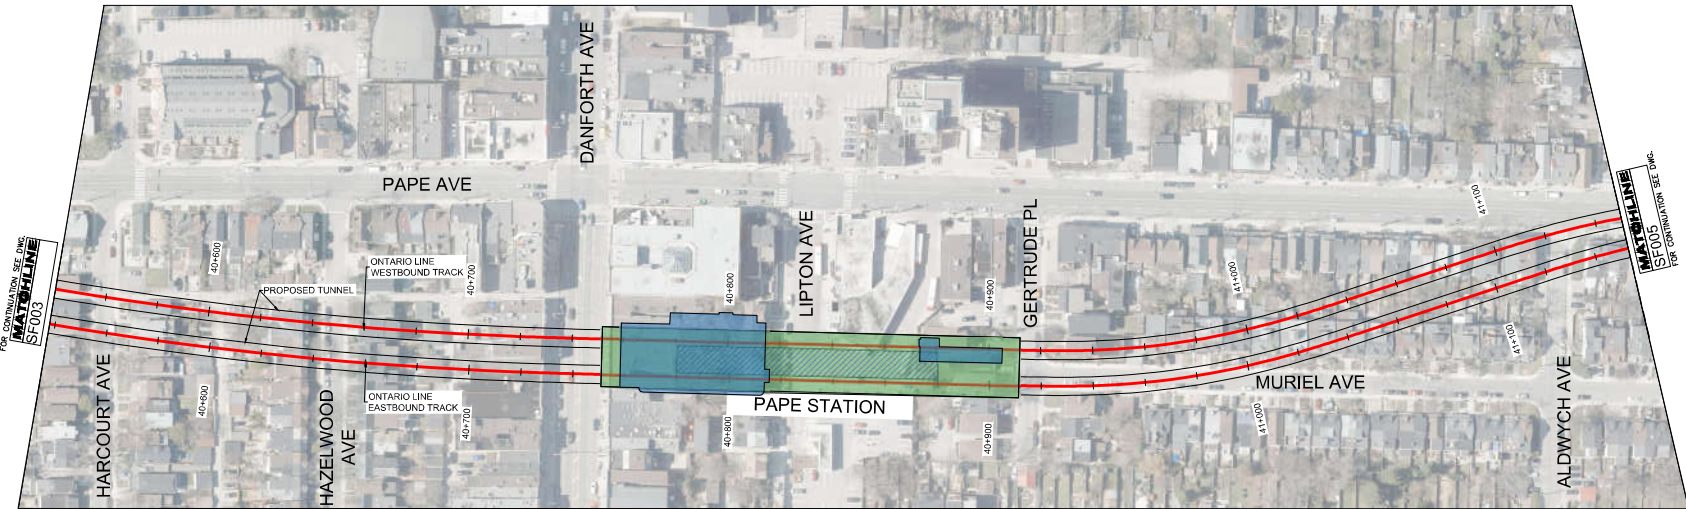

PLAN
STA. 40+540 TO 41+150

1
SF004

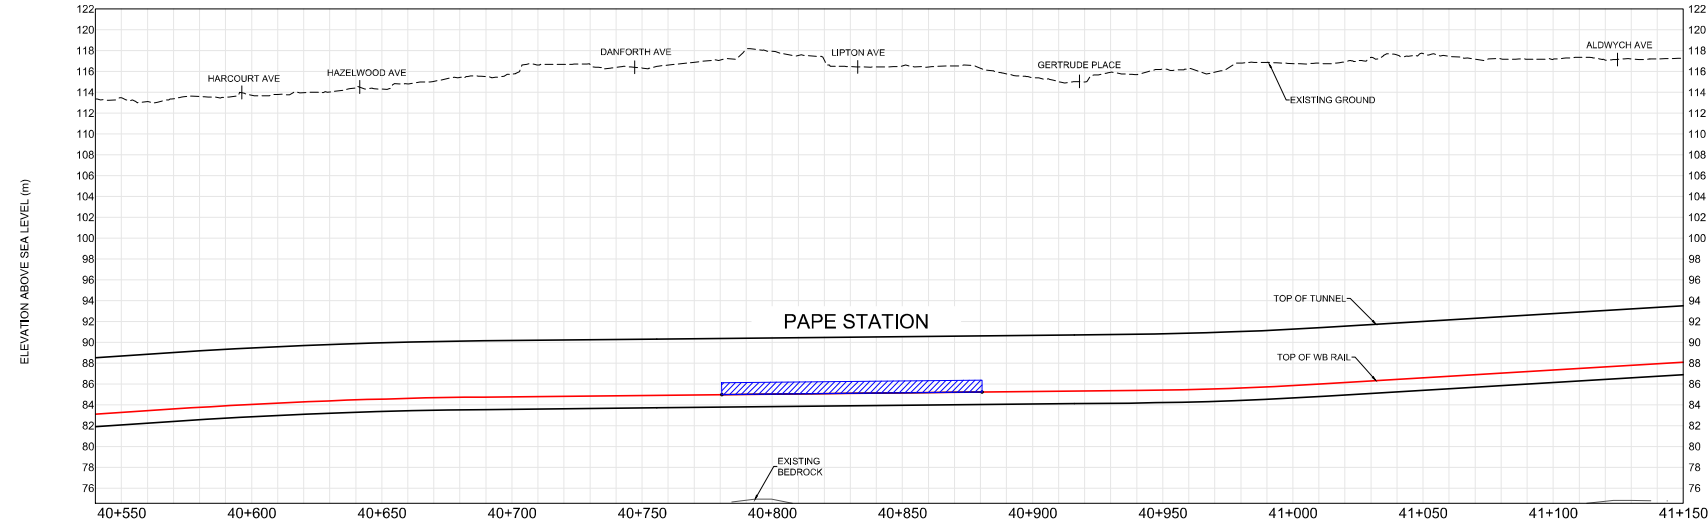

PROFILE
STA. 40+540 TO 41+150

2
SF004

NO.	REVISIONS	DATE

CONCEPT ONLY
NOT FOR CONSTRUCTION

SCALE(S) 1:1000

STATUS

- PROPOSED ALIGNMENT/PROFILE
 - ELEVATED GUIDEWAY/BRIDGE
 - ▨ STATION PLATFORM
 - ▨ PORTAL
 - ▨ EMERGENCY EGRESS BUILDING
 - ▨ STATION FACILITY AT ABOVE GRADE
 - ▨ STATION FACILITY UNDERGROUND
- NOTE: LOCATIONS OF ALL ALIGNMENTS, STATIONS, STRUCTURAL ELEMENTS AND INFRASTRUCTURE ARE CONCEPTUAL AND SUBJECT TO CHANGE.



DESIGNED SZ

DRAWN SZ

CHECKED JP

APPROVED AA

ONTARIO LINE SUBWAY

TITLE **PAPE SEGMENT CONCEPTUAL DESIGN**

SHEET 4 OF 7


Plot Date: 1 April 2022

METROLINX
Infrastructure Ontario


Dwg. No. RA3000-04-SF004

Sheet No.

FILE: 10206935-04-ra3000-04-sf004-wb.dwg
PLOTTED BY:

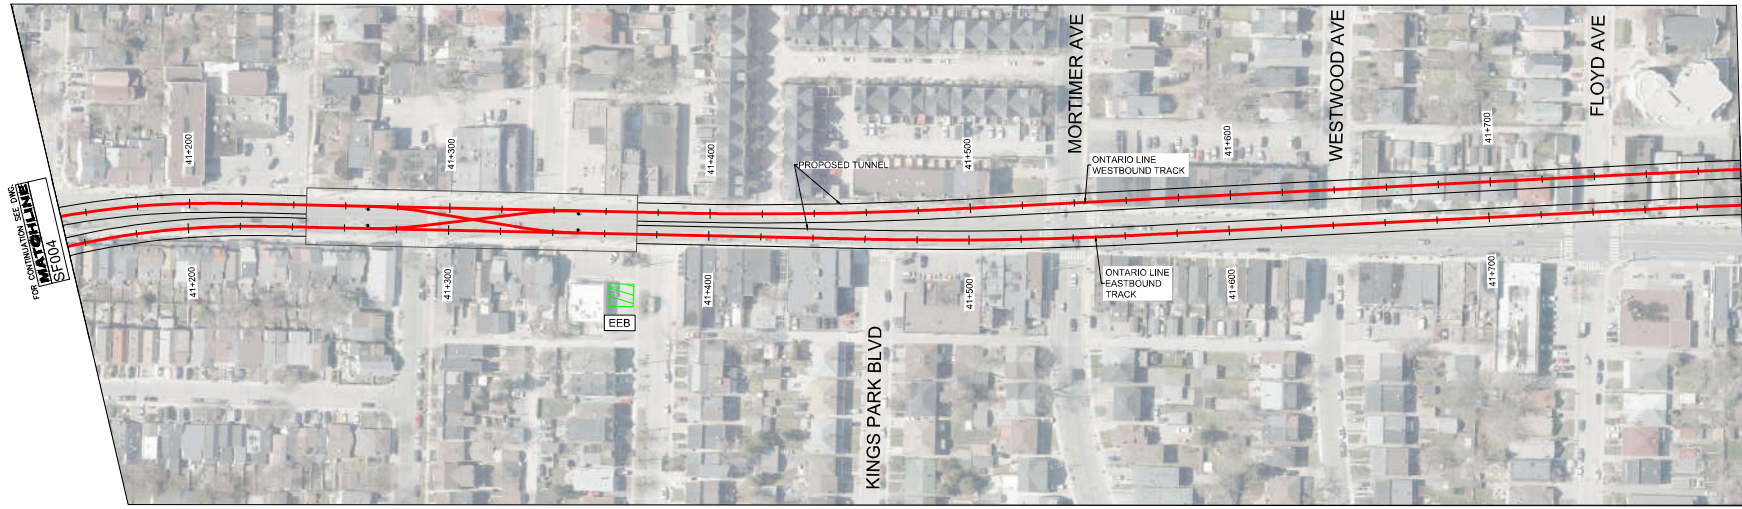

PLAN
STA. 41+150 TO 41+800

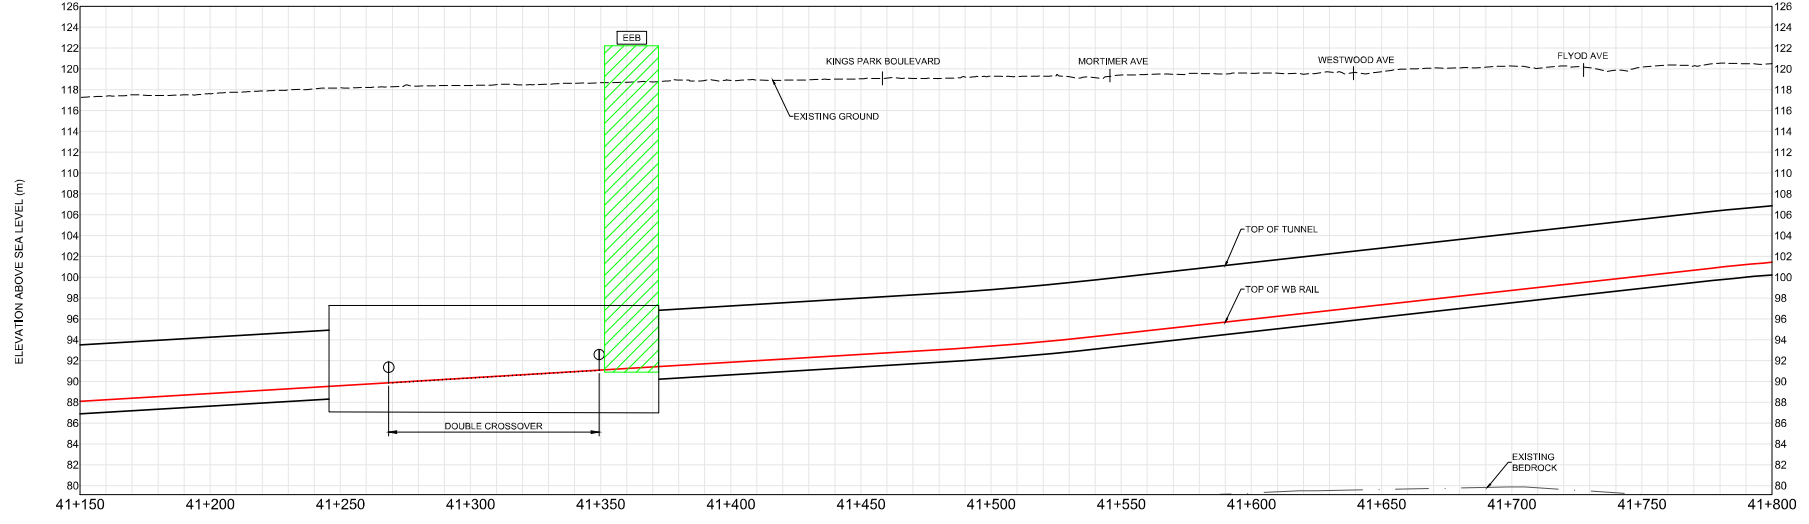

PROFILE
STA. 41+150 TO 41+800

FILE: 10206935-04-ra3000-sf001-wb.dwg
PLOTTED BY:

NO.	REVISIONS	DATE

CONCEPT ONLY
NOT FOR CONSTRUCTION



STATUS

- PROPOSED ALIGNMENT/PROFILE
 - ELEVATED GUIDEWAY/BRIDGE
 - STATION PLATFORM
 - PORTAL
 - EMERGENCY EGRESS BUILDING
 - STATION FACILITY ABOVE GRADE
 - STATION FACILITY UNDERGROUND
- NOTE: LOCATIONS OF ALL ALIGNMENTS, STATIONS, STRUCTURAL ELEMENTS AND INFRASTRUCTURE ARE CONCEPTUAL AND SUBJECT TO CHANGE.



DESIGNED	SZ
DRAWN	SZ
CHECKED	JP
APPROVED	AA


ONTARIO LINE SUBWAY
TITLE
PAPE SEGMENT CONCEPTUAL DESIGN
SHEET 5 OF 7

Plot Date: 1 April 2022


Infrastructure Ontario

Dwg. No. RA3000-04-SF005

Sheet No.

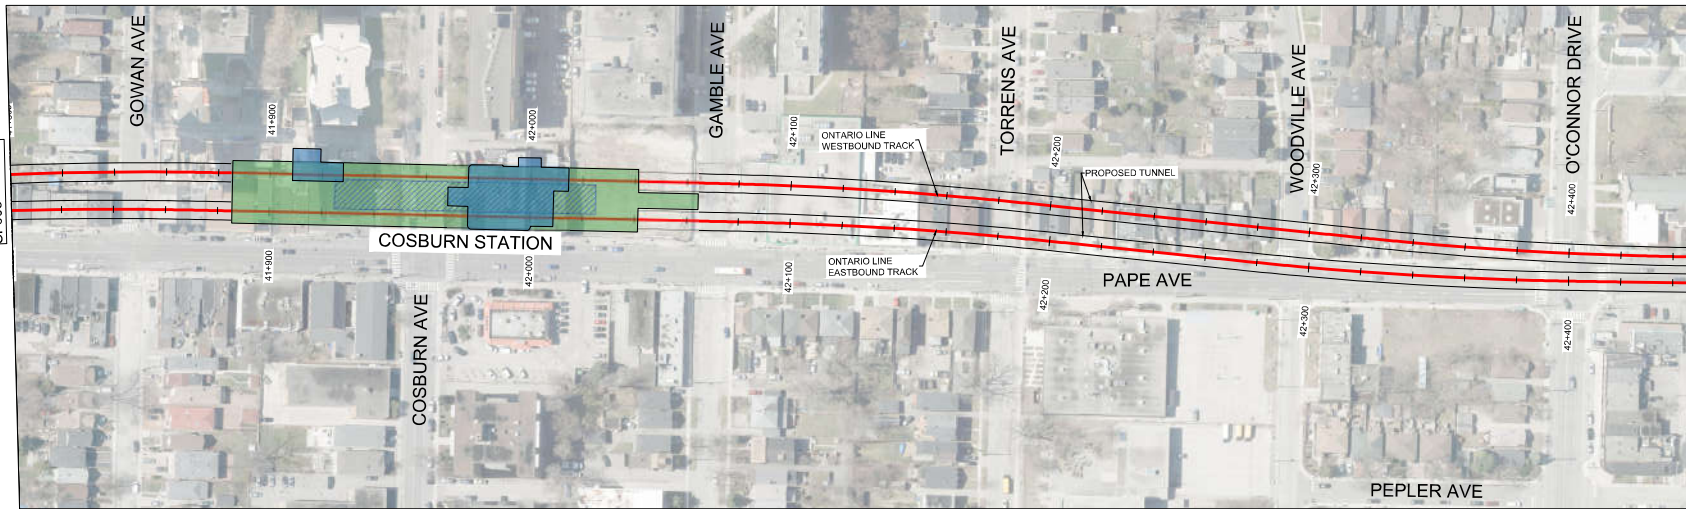

PLAN
STA. 41+800 TO 42+450

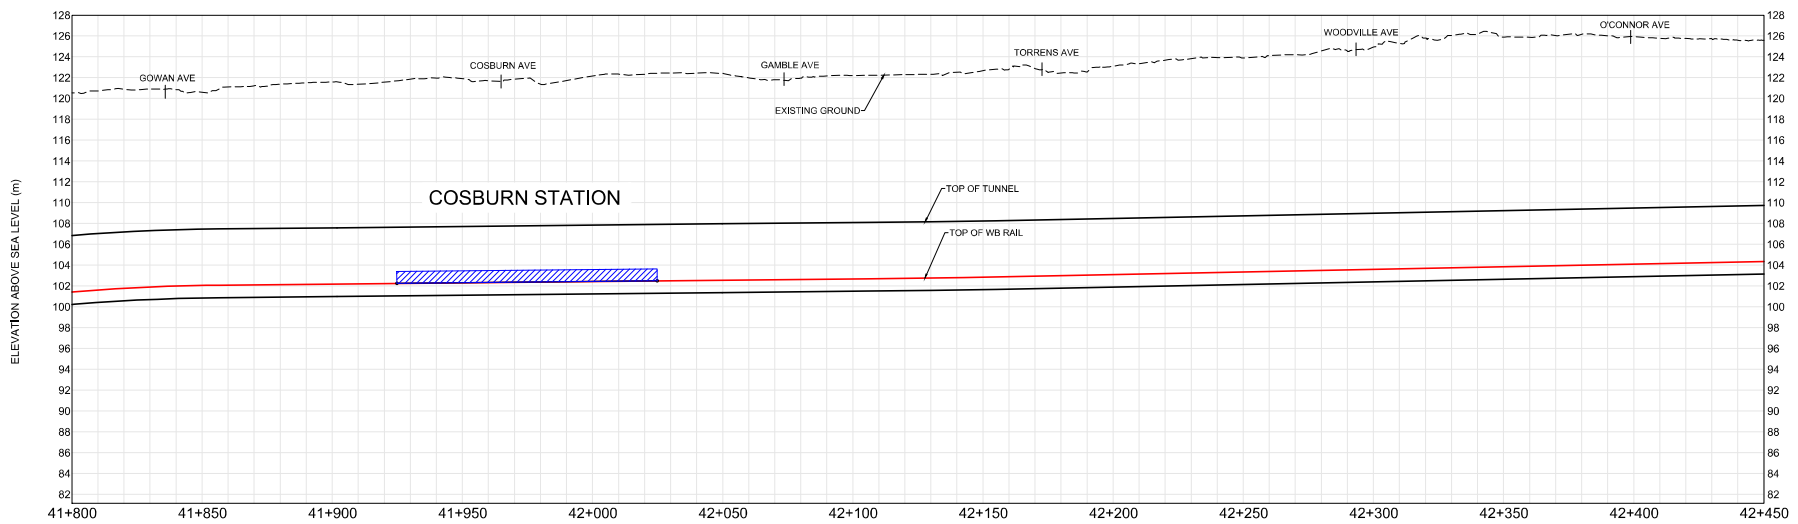


PROFILE
STA. 41+800 TO 42+450

FILE: 10206935-04-ra3000-sf01-wb.dwg PLOTTED BY:

NO.	REVISIONS	DATE

CONCEPT ONLY
NOT FOR CONSTRUCTION

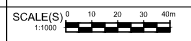

STATUS

- | | |
|----------------------------|------------------------------|
| PROPOSED ALIGNMENT/PROFILE | STATION FACILITY ABOVE GRADE |
| ELEVATED GUIDEWAY/BRIDGE | STATION FACILITY UNDERGROUND |
| STATION PLATFORM | |
| PORTAL | |
| EMERGENCY EGRESS BUILDING | |
- NOTE: LOCATIONS OF ALL ALIGNMENTS, STATIONS, STRUCTURAL ELEMENTS AND INFRASTRUCTURE ARE CONCEPTUAL AND SUBJECT TO CHANGE.




DESIGNED SZ
DRAWN SZ
CHECKED JP
APPROVED AA

ONTARIO LINE SUBWAY
TITLE
PAPE SEGMENT CONCEPTUAL DESIGN
SHEET 6 OF 7

Plot Date: 1 April 2022

Infrastructure Ontario

Draw. No. RA3000-04-SF006 Sheet No.

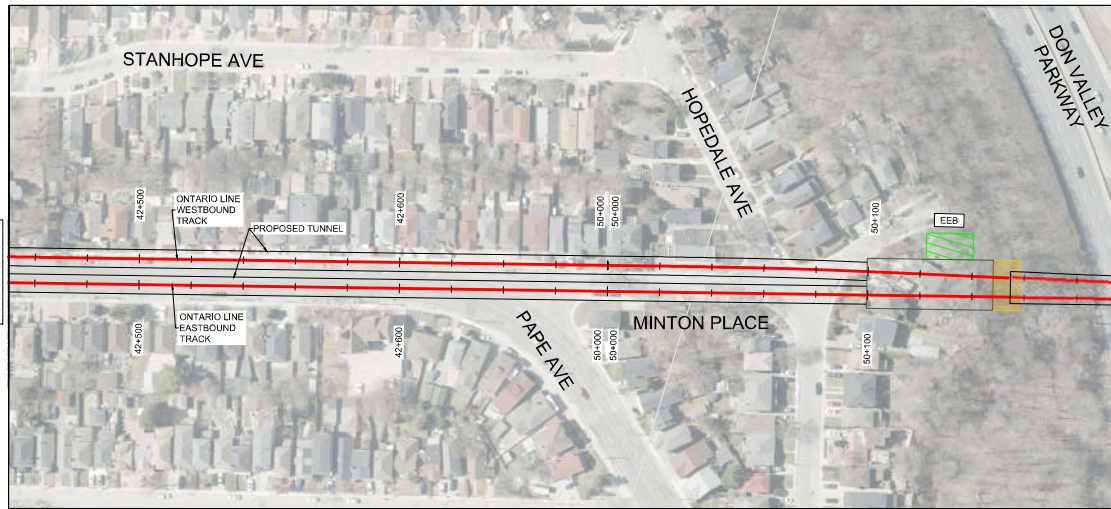


SEE THORNCLIFFE SEGMENT FOR CONTINUATION

FOR CONTINUATION SEE Dwg. **MATCO LINE** SF006

PLAN

STA. 42+450 TO 50+200

1
SF007

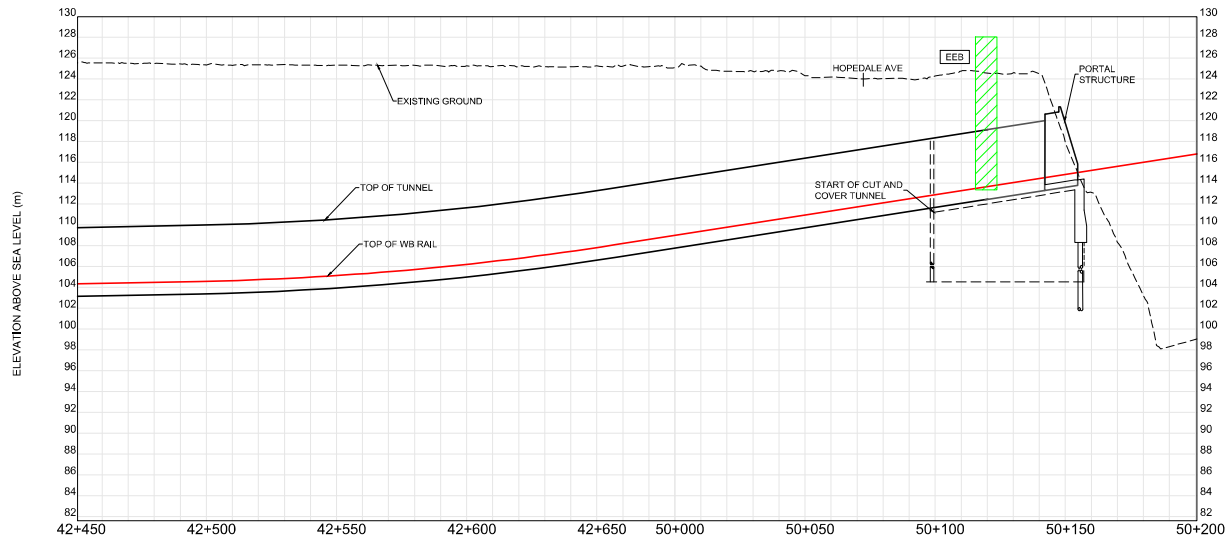

PROFILE

STA. 42+450 TO 50+200

2
SF007

- PROPOSED ALIGNMENT/PROFILE
 - ELEVATED GUIDEWAY/BRIDGE
 - STATION PLATFORM
 - PORTAL
 - EMERGENCY EGRESS BUILDING
 - STATION FACILITY AT ABOVE GRADE
 - STATION FACILITY UNDERGROUND
- NOTE: LOCATIONS OF ALL ALIGNMENTS, STATIONS, STRUCTURAL ELEMENTS AND INFRASTRUCTURE ARE CONCEPTUAL AND SUBJECT TO CHANGE.



DESIGNED SZ
 DRAWN SZ
 CHECKED JP
 APPROVED AA

CONCEPT ONLY
NOT FOR CONSTRUCTION


SCALE(S) 1:1000

STATUS

REVISIONS	REVISIONS

<p>ONTARIO LINE SUBWAY</p> <p>METROLINX Infrastructure Ontario</p>		Plot Date: 1 April 2022 Dwg. No. RA3000-04-SF007 Sheet No.
TITLE <p style="text-align: center;">PAPE SEGMENT CONCEPTUAL DESIGN</p> <p style="text-align: center;">SHEET 7 OF 7</p>	<p style="font-size: x-small;">DESIGNED <u>SZ</u> DRAWN <u>SZ</u> CHECKED <u>JP</u> APPROVED <u>AA</u></p>	

FILE: 0206935-04-ra3000-sf007-wb.dwg PLOTTED BY:

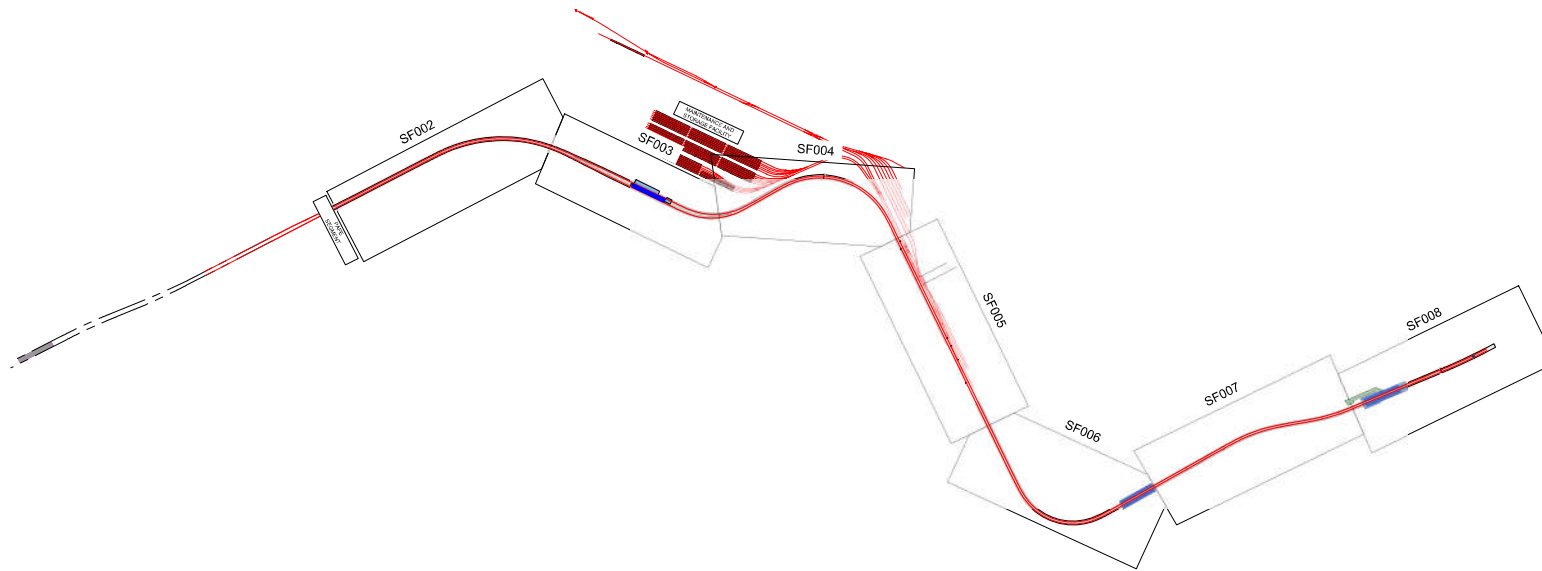

KEY PLAN
THORNCLIFFE SEGMENT

1
SF001

FILE: 10206938-ra1000-05-sf01.dwg
PLOTTED BY:

REVISIONS	REVISIONS

CONCEPT ONLY
NOT FOR CONSTRUCTION

SCALE(S) N.T.S. STATUS

<ul style="list-style-type: none"> — PROPOSED ALIGNMENT/PROFILE ELEVATED GUIDEWAY/BRIDGE STATION PLATFORM PORTAL EMERGENCY EGRESS BUILDING 	<ul style="list-style-type: none"> STATION FACILITY ABOVE GRADE STATION FACILITY UNDERGROUND <p><small>NOTE: LOCATIONS OF ALL ALIGNMENTS, STATIONS, STRUCTURAL ELEMENTS AND INFRASTRUCTURE ARE CONCEPTUAL AND SUBJECT TO CHANGE.</small></p>
--	--




DESIGNED HG
DRAWN DY
CHECKED JP
APPROVED AA

ONTARIO LINE SUBWAY
TITLE THORNCLIFFE SEGMENT
CONCEPTUAL DESIGN
KEY PLAN

Plot Date: 1 April 2022

Infrastructure Ontario

Dwg. No. RA1000-05-SF001 Sheet No.

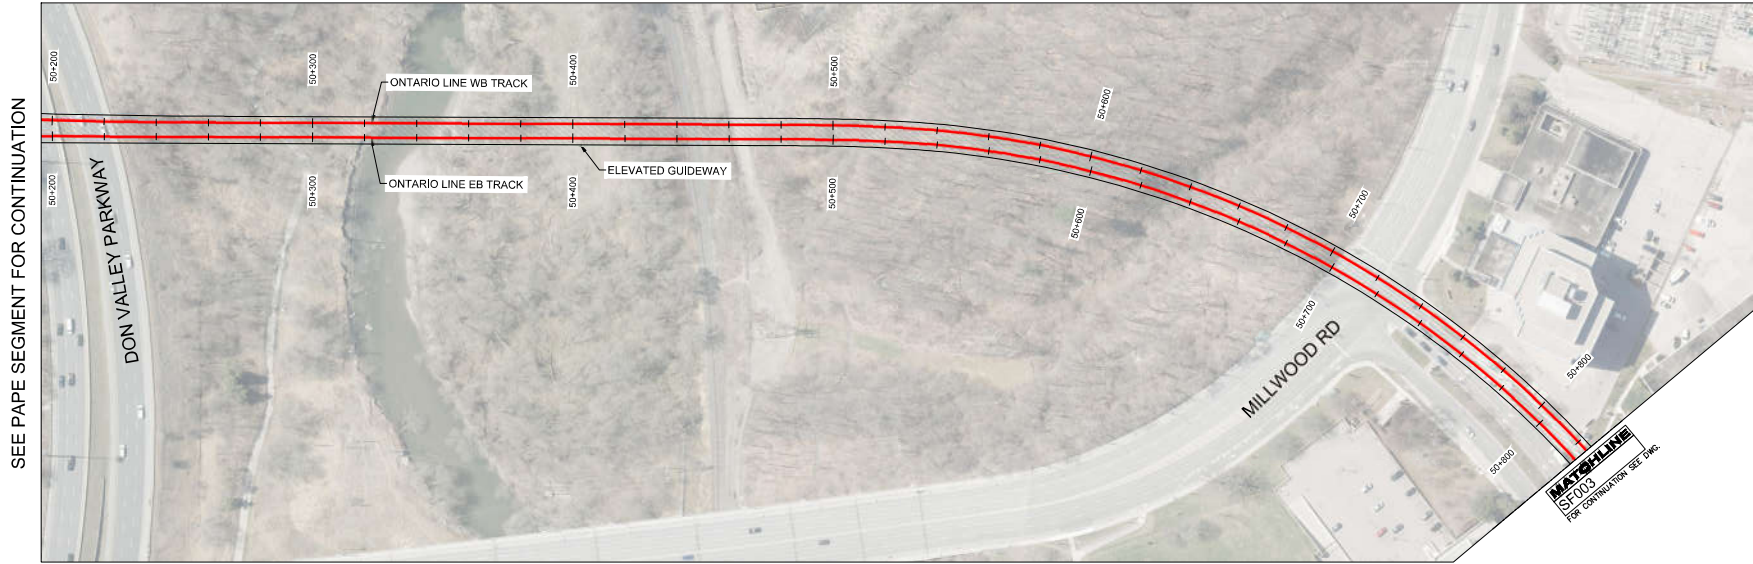


SEE PAPE SEGMENT FOR CONTINUATION

PLAN

STA. 50+200 TO 50+820

1
SF002

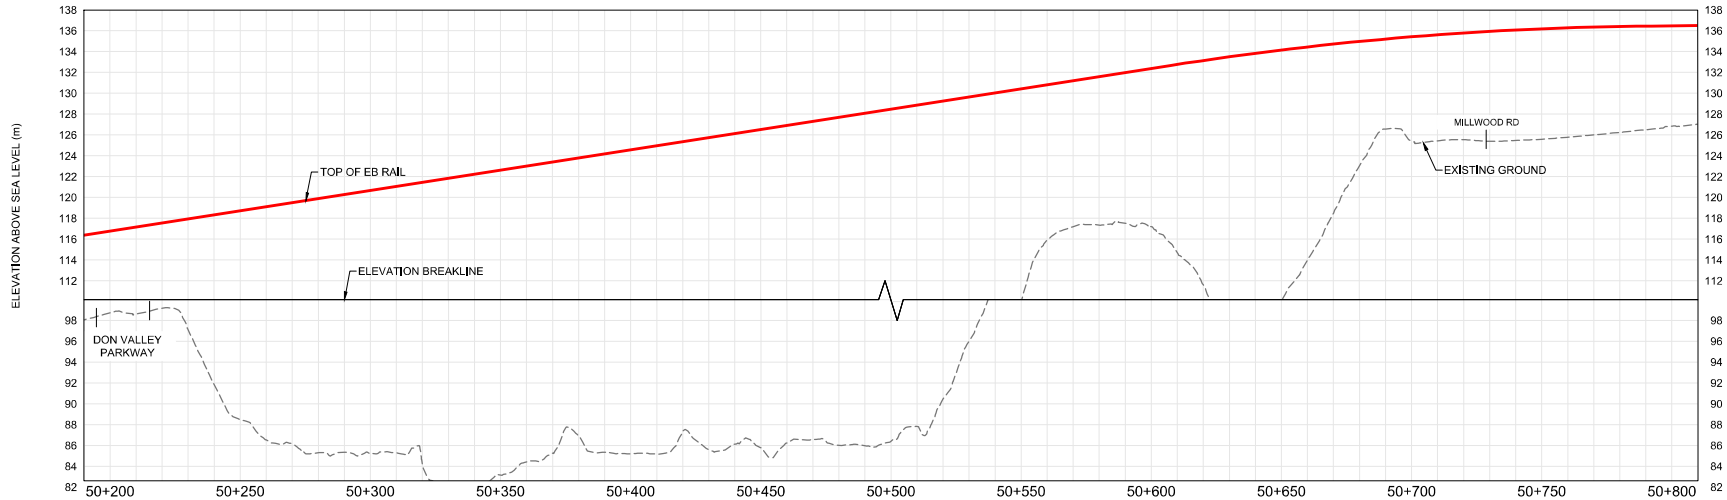

PROFILE

STA. 50+200 TO 50+820

2
SF002

FILE: 10206938-ra1000-05-sf001.dwg
PLOTTED BY:

NO.	REVISIONS	DATE

CONCEPT ONLY
NOT FOR CONSTRUCTION




STATUS

- PROPOSED ALIGNMENT/PROFILE
 - ELEVATED GUIDEWAY/BRIDGE
 - STATION PLATFORM
 - PORTAL
 - EMERGENCY EGRESS BUILDING
 - STATION FACILITY ABOVE GRADE
 - STATION FACILITY UNDERGROUND
- NOTE: LOCATIONS OF ALL ALIGNMENTS, STATIONS, STRUCTURAL ELEMENTS AND INFRASTRUCTURE ARE CONCEPTUAL AND SUBJECT TO CHANGE.



DESIGNED HG
DRAWN DY
CHECKED JP
APPROVED AA


<p>ONTARIO LINE SUBWAY</p> <p>TITLE THORNCLIFFE SEGMENT CONCEPTUAL DESIGN</p> <p>SHEET 1 OF 7</p>		<p>Plot Date: 1 April 2022</p> <p>METROLINX Infrastructure Ontario</p> <p>Dwg. No. RA1000-05-SF002</p> <p>Sheet No.</p>
---	--	--

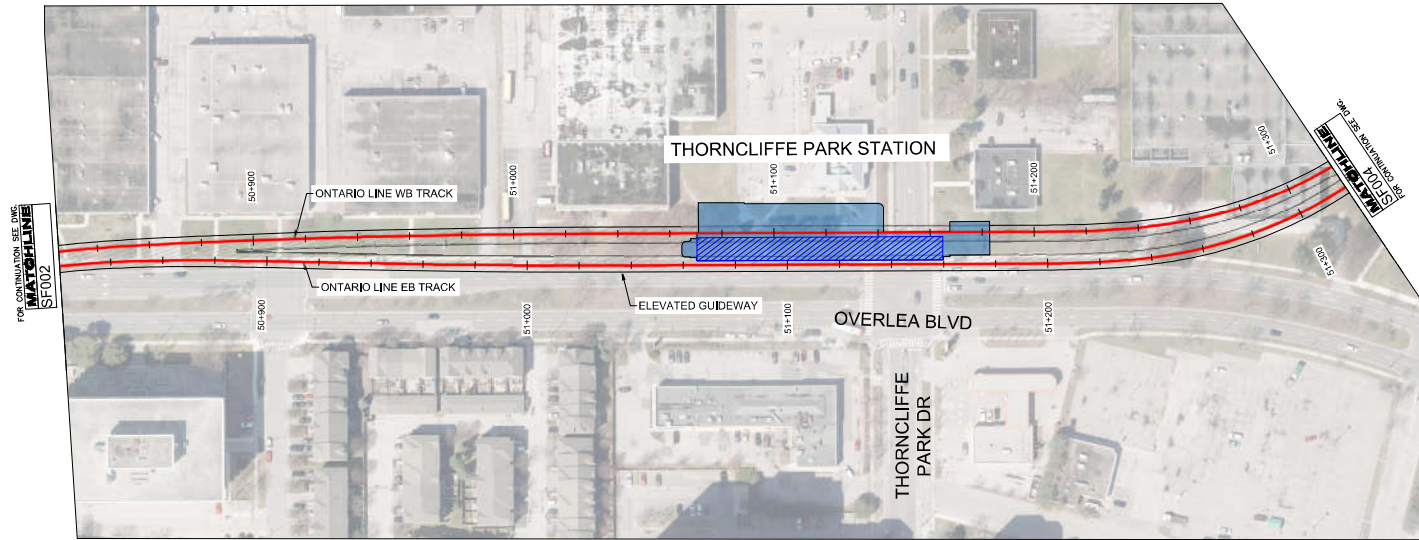

PLAN

STA. 50+820 TO 51+320

1
SF003

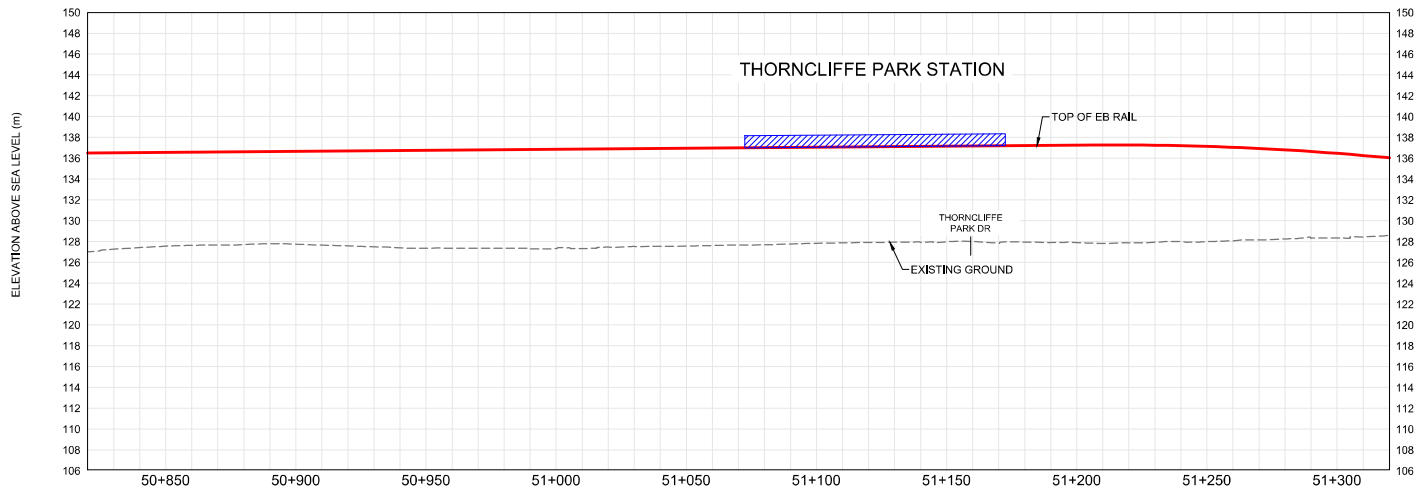


PROFILE

STA. 50+820 TO 51+320

2
SF003

NO.	REVISIONS	DATE

CONCEPT ONLY
NOT FOR CONSTRUCTION

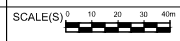

STATUS

- PROPOSED ALIGNMENT/PROFILE
 - ELEVATED GUIDEWAY/BRIDGE
 - STATION PLATFORM
 - PORTAL
 - EMERGENCY EGRESS BUILDING
 - STATION FACILITY AT/ABOVE GRADE
 - STATION FACILITY UNDERGROUND
- NOTE: LOCATIONS OF ALL ALIGNMENTS, STATIONS, STRUCTURAL ELEMENTS AND INFRASTRUCTURE ARE CONCEPTUAL AND SUBJECT TO CHANGE.



DESIGNED HG
 DRAWN DY
 CHECKED JP
 APPROVED AA


ONTARIO LINE SUBWAY
 TITLE **THORNCLIFFE SEGMENT CONCEPTUAL DESIGN**
 SHEET 2 OF 7

Plot Date: 1 April 2022

Infrastructure Ontario


Dwg. No. RA1000-05-SF003 Sheet No.

FILE: 10206938-ra1000-05-sf001.dwg PLOTTED BY:

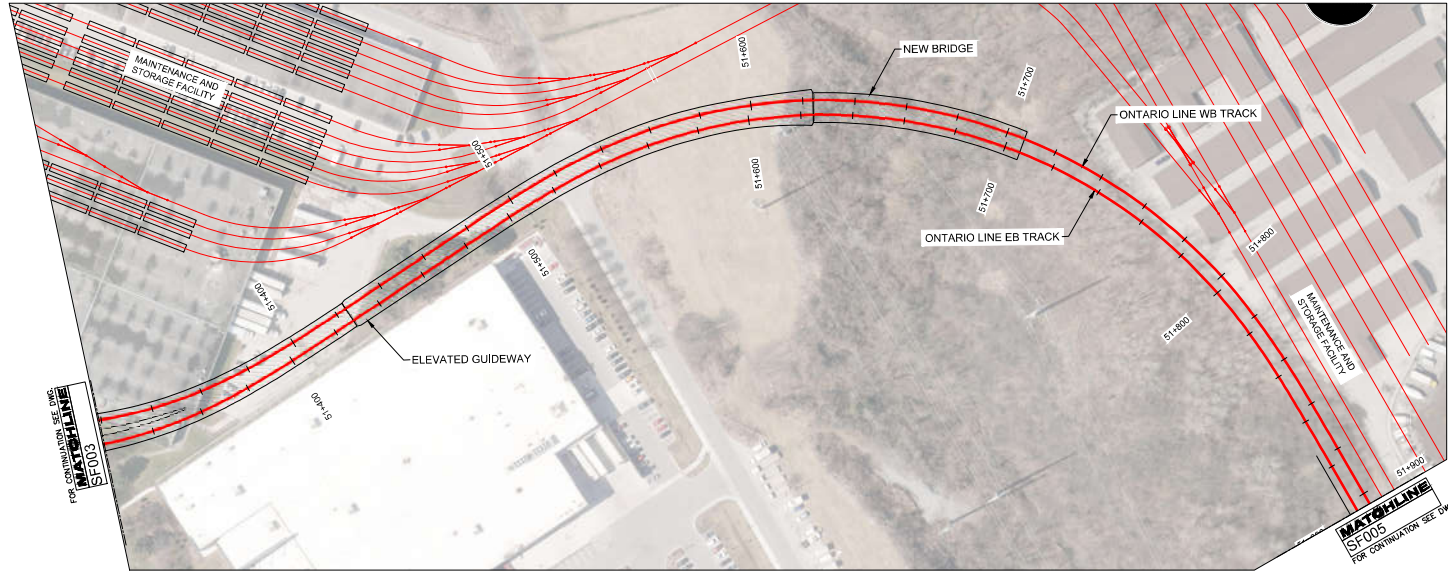

PLAN
STA. 51+320 TO 51+900

1
SF004

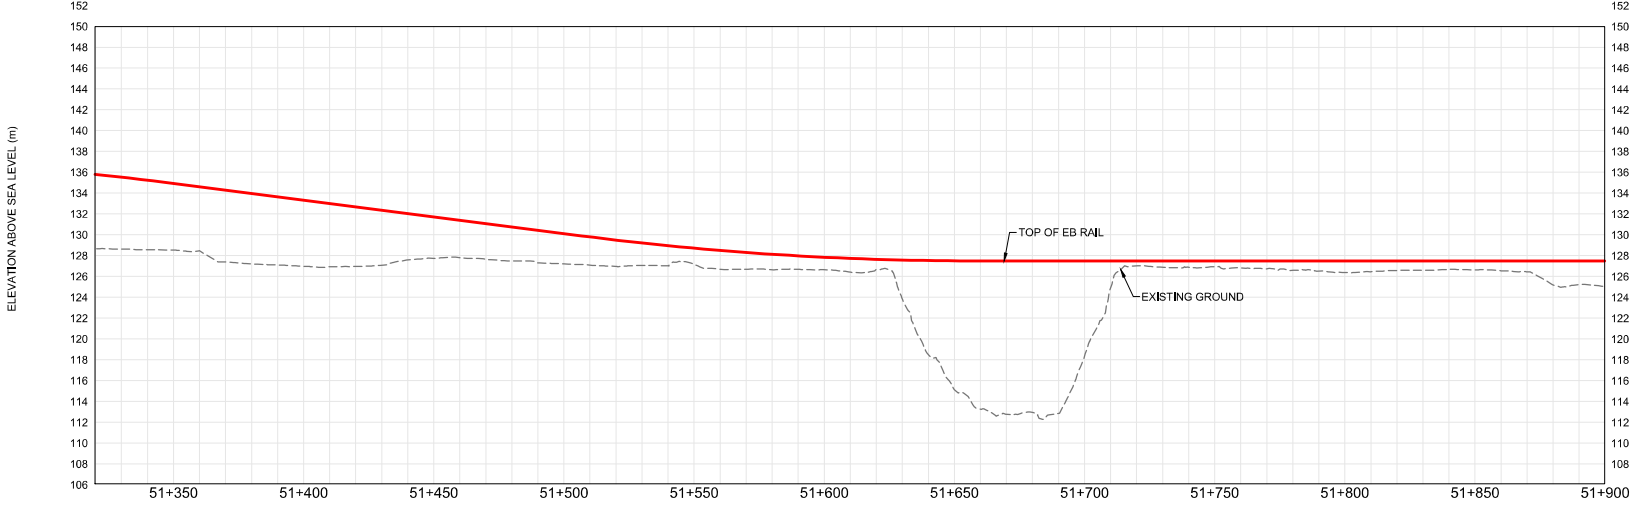


PROFILE
STA. 51+320 TO 51+900

2
SF004

NO.	REVISIONS	DATE

CONCEPT ONLY
NOT FOR CONSTRUCTION

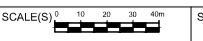

STATUS


- PROPOSED ALIGNMENT/PROFILE
 - ELEVATED GUIDEWAY/BRIDGE
 - STATION PLATFORM
 - PORTAL
 - EMERGENCY EGRESS BUILDING
 - STATION FACILITY AT/ABOVE GRADE
 - STATION FACILITY UNDERGROUND
- NOTE: LOCATIONS OF ALL ALIGNMENTS, STATIONS, STRUCTURAL ELEMENTS AND INFRASTRUCTURE ARE CONCEPTUAL AND SUBJECT TO CHANGE.



DESIGNED HG
DRAWN DY
CHECKED JP
APPROVED AA

<p>ONTARIO LINE SUBWAY</p> <p>TITLE THORNCLIFFE SEGMENT CONCEPTUAL DESIGN</p> <p>SHEET 3 of 7</p>		<p>Plot Date: 1 April 2022</p> <p>METROLINX Infrastructure Ontario</p> <p>Dwg. No. RA1000-05-SF004</p> <p>Sheet No.</p>
---	--	--

FILE: \\0206938-ra1000-05-sf004.dwg PLOTTED BY:

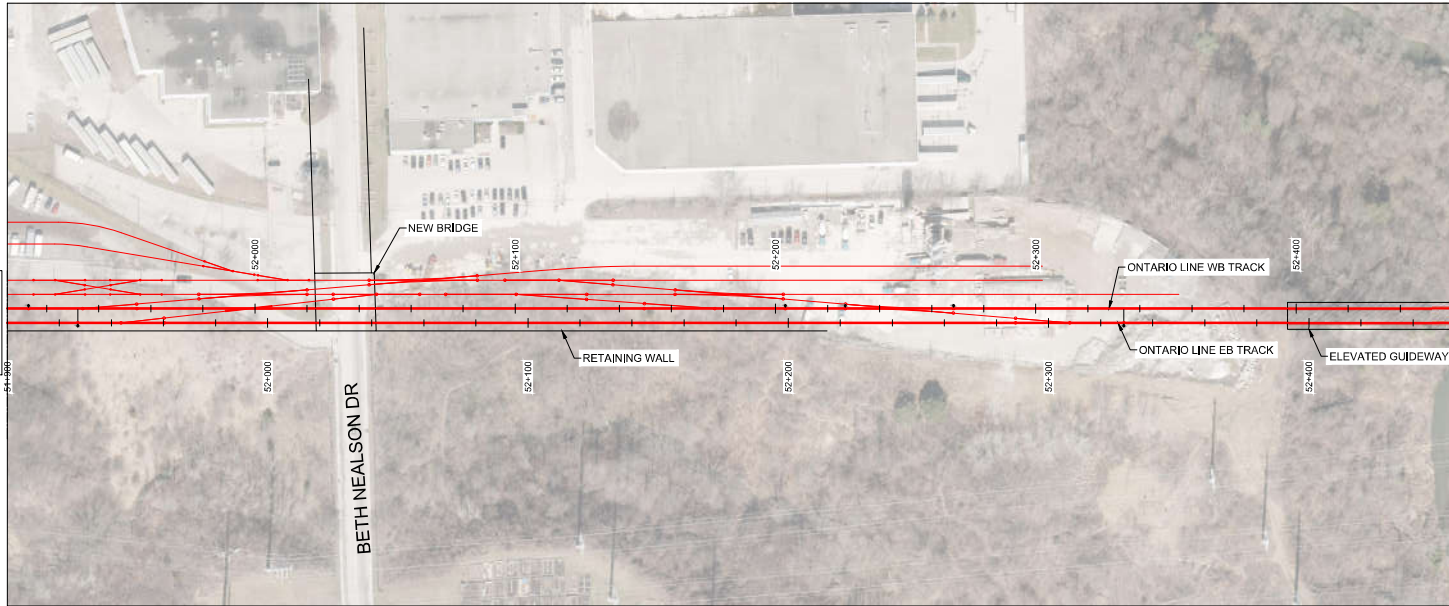


FOR CONTINUATION SEE DWG
MATCHLINE
SF004

MATCHLINE
SF005
FOR CONTINUATION SEE DWG

PLAN
STA. 51+900 TO 52+460

1
SF005

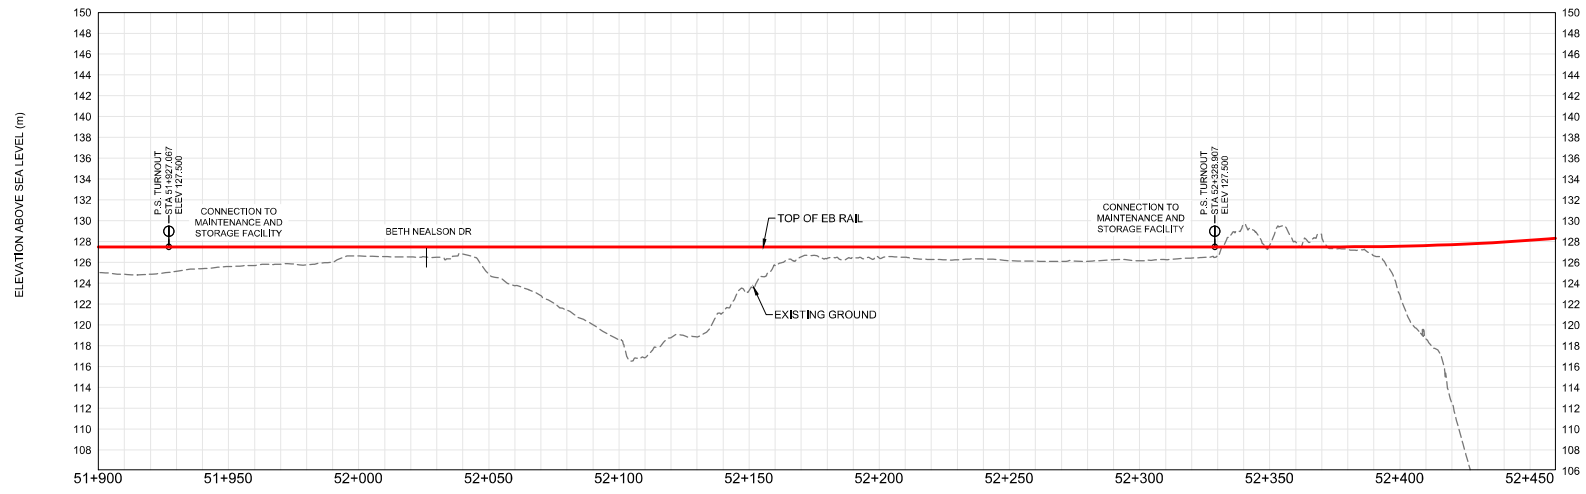


PROFILE
STA. 51+900 TO 52+460

2
SF005

FILE: 10206938-ra1000-05-sf001.dwg
PLOTTED BY:

NO.	REVISIONS	DATE

CONCEPT ONLY
NOT FOR CONSTRUCTION

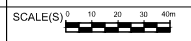

STATUS

- PROPOSED ALIGNMENT/PROFILE
 - ELEVATED GUIDEWAY/BRIDGE
 - STATION PLATFORM
 - PORTAL
 - EMERGENCY EGRESS BUILDING
 - STATION FACILITY ABOVE GRADE
 - STATION FACILITY UNDERGROUND
- NOTE: LOCATIONS OF ALL ALIGNMENTS, STATIONS, STRUCTURAL ELEMENTS AND INFRASTRUCTURE ARE CONCEPTUAL AND SUBJECT TO CHANGE.



DESIGNED HG
DRAWN DY
CHECKED JP
APPROVED AA


<p>ONTARIO LINE SUBWAY</p> <p>TITLE THORNCLIFFE SEGMENT CONCEPTUAL DESIGN</p> <p style="text-align: center;">SHEET 4 of 7</p>		<p>Plot Date: 1 April 2022</p> <p>METROLINX Infrastructure Ontario</p> <p>Dwg. No. RA1000-05-SF005</p> <p>Sheet No.</p>
---	--	--



PLAN

STA. 52+460 TO 53+080

1
SF006

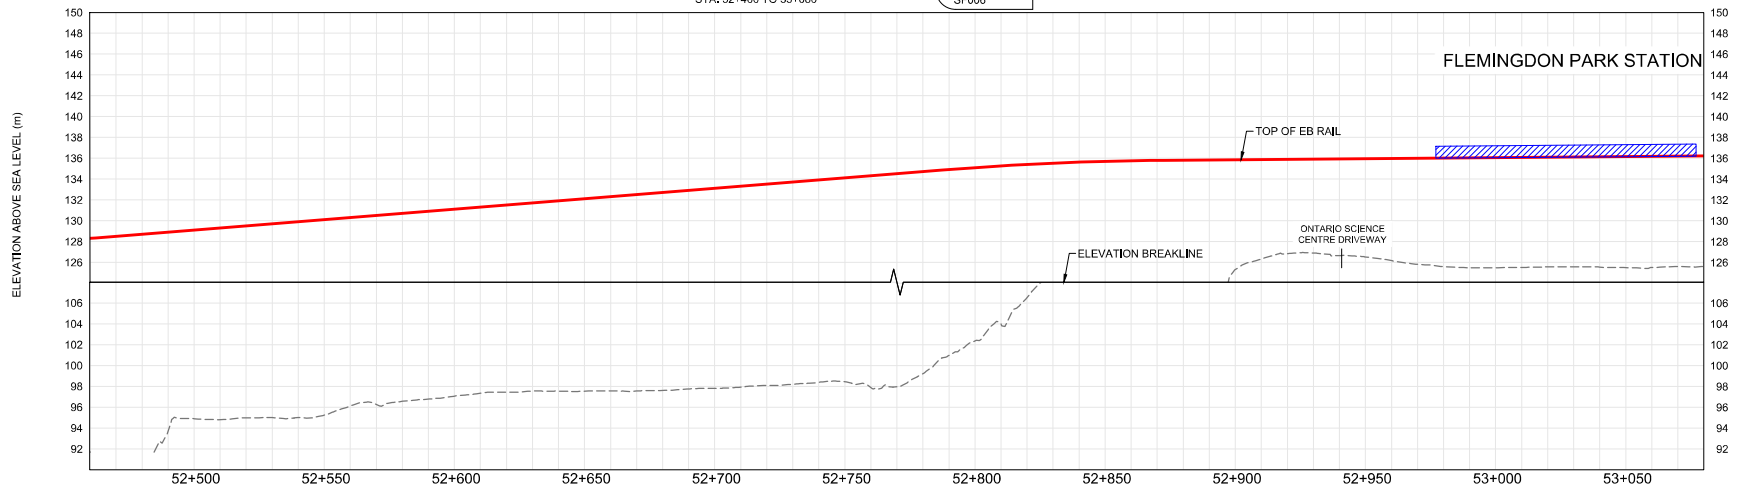

PROFILE

STA. 52+460 TO 53+080

2
SF006

FILE: 10206938-ra1000-05-sf001.dwg
PLOTTED BY:

NO.	REVISIONS	DATE

CONCEPT ONLY
NOT FOR CONSTRUCTION



STATUS

- PROPOSED ALIGNMENT/PROFILE
 - ELEVATED GUIDEWAY/BRIDGE
 - STATION PLATFORM
 - PORTAL
 - EMERGENCY EGRESS BUILDING
 - STATION FACILITY AT/ABOVE GRADE
 - STATION FACILITY UNDERGROUND
- NOTE: LOCATIONS OF ALL ALIGNMENTS, STATIONS, STRUCTURAL ELEMENTS AND INFRASTRUCTURE ARE CONCEPTUAL AND SUBJECT TO CHANGE.



DESIGNED HG
DRAWN DY
CHECKED JP
APPROVED AA


ONTARIO LINE SUBWAY
TITLE **THORNCLIFFE SEGMENT CONCEPTUAL DESIGN**
SHEET 5 of 7

Plot Date: 1 April 2022

Infrastructure Ontario


Dwg. No. RA1000-05-SF006

Sheet No.

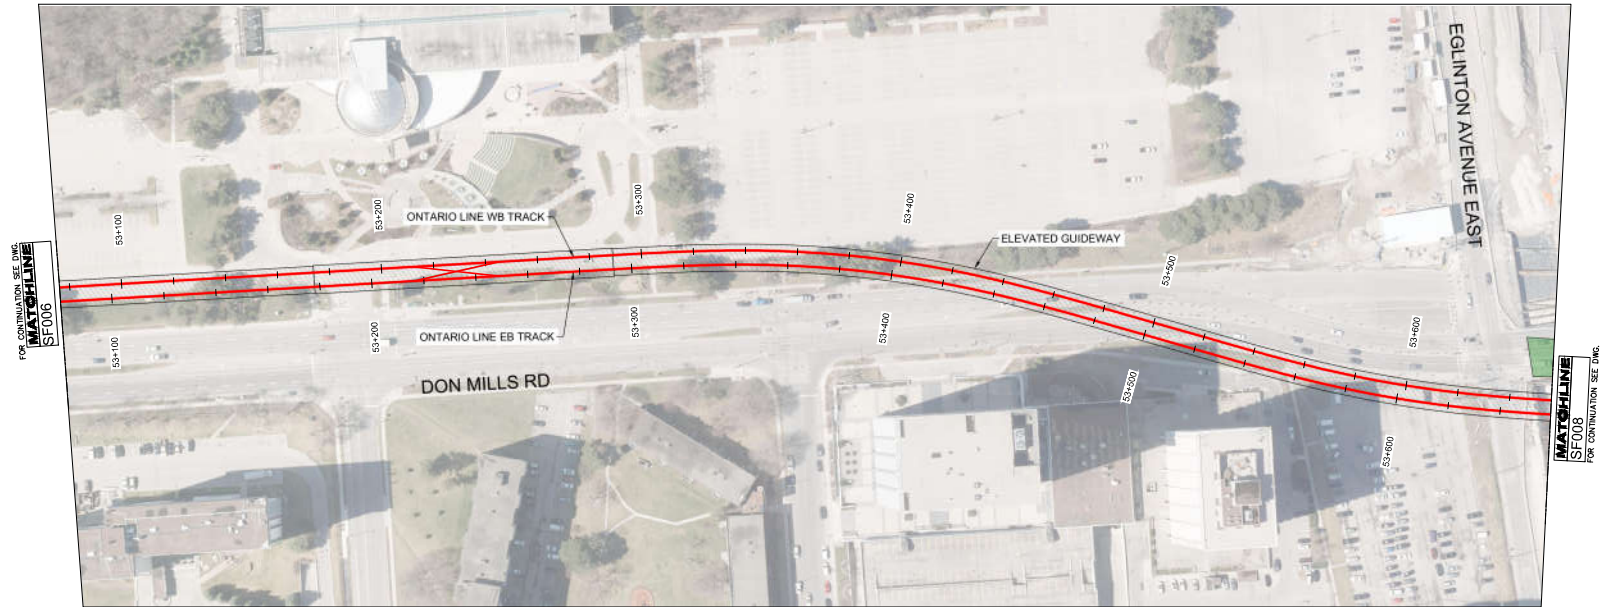

PLAN
STA. 53+080 TO 53+660

1
SF007

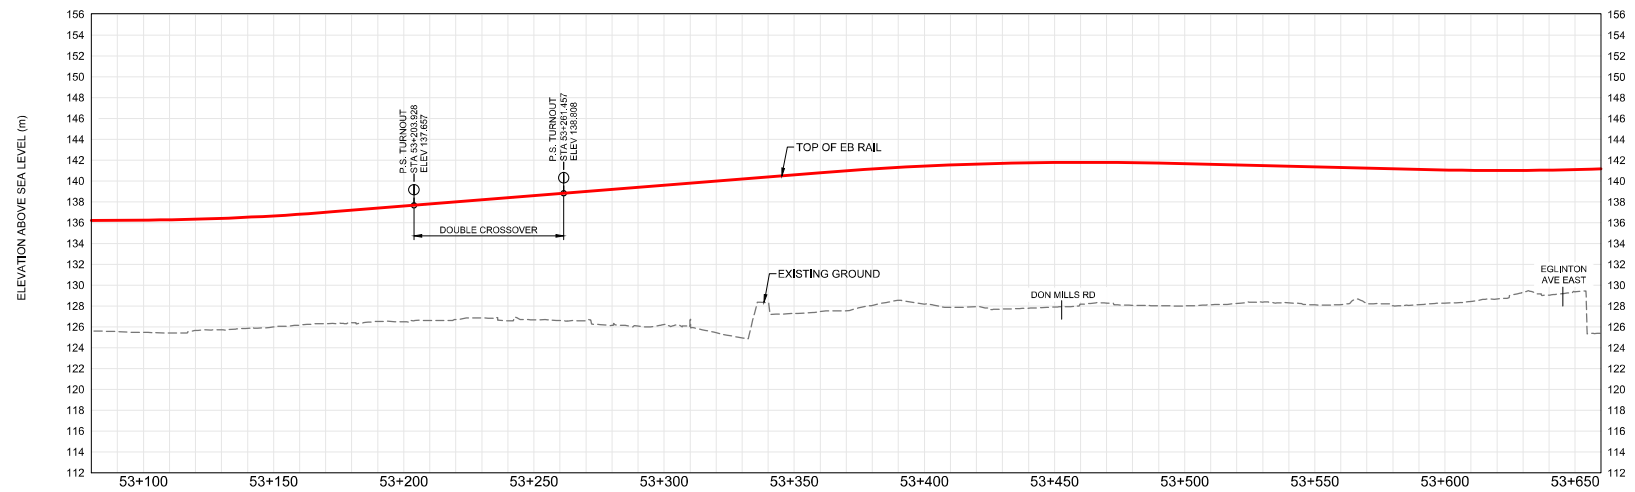

PROFILE
STA. 53+080 TO 53+660

2
SF007

NO.	REVISIONS	DATE

CONCEPT ONLY
NOT FOR CONSTRUCTION



STATUS

PROPOSED ALIGNMENT/PROFILE	STATION FACILITY AT/ABOVE GRADE
ELEVATED GUIDEWAY/BRIDGE	STATION FACILITY UNDERGROUND
STATION PLATFORM	
PORTAL	
EMERGENCY EGRESS BUILDING	


NOTE: LOCATIONS OF ALL ALIGNMENTS, STATIONS, STRUCTURAL ELEMENTS AND INFRASTRUCTURE ARE CONCEPTUAL AND SUBJECT TO CHANGE.



DESIGNED	HG
DRAWN	DY
CHECKED	JP
APPROVED	AA


<p>ONTARIO LINE SUBWAY</p> <p>TITLE THORNCLIFFE SEGMENT CONCEPTUAL DESIGN</p> <p style="text-align: center;">SHEET 6 of 7</p>		<p>Plot Date: 1 April 2022</p> <p> METROLINX</p> <p> Infrastructure Ontario</p> <p>Dwg. No. RA1000-05-SF007</p> <p>Sheet No.</p>
---	--	--

FILE: \\0206938-ra1000-05-sf007.dwg PLOTTED BY:

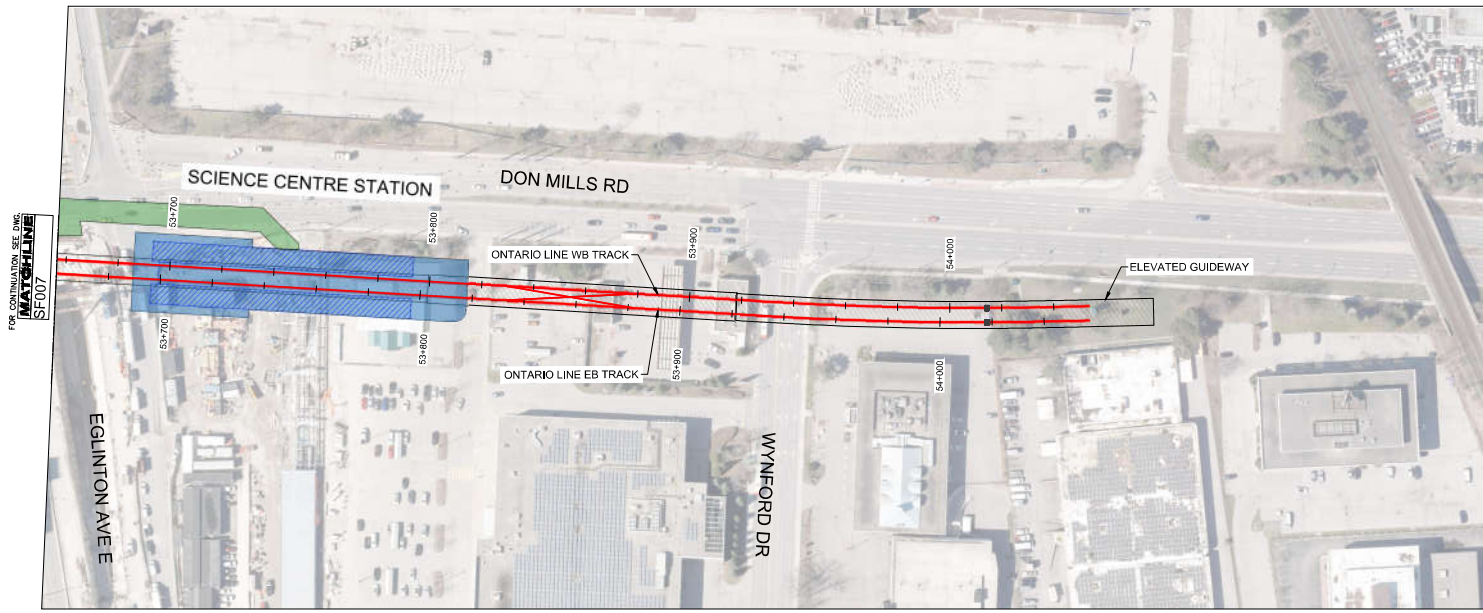

PLAN
STA. 53+660 TO END OF LINE

1
SF008

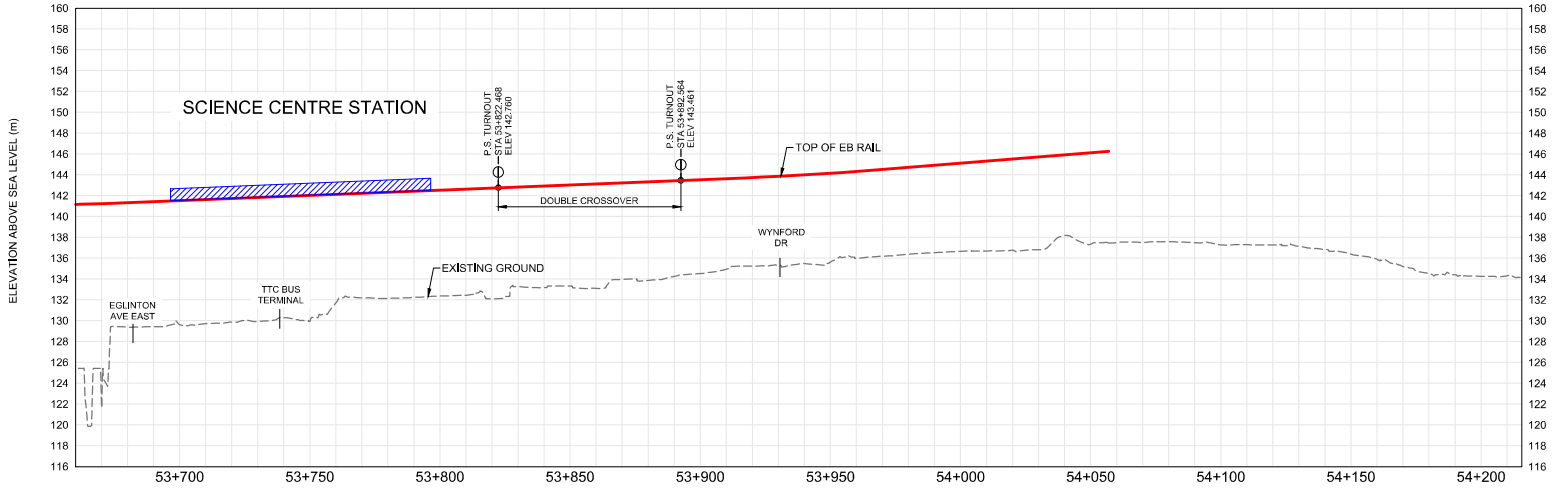


PROFILE
STA. 53+660 TO END OF LINE

2
SF008

FILE: 10206938-ra1000-05-sf001.dwg PLOTTED BY:

NO.	REVISIONS	DATE

CONCEPT ONLY
NOT FOR CONSTRUCTION

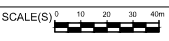

STATUS

- PROPOSED ALIGNMENT/PROFILE
 - ELEVATED GUIDEWAY/BRIDGE
 - STATION PLATFORM
 - PORTAL
 - EMERGENCY EGRESS BUILDING
 - STATION FACILITY ABOVE GRADE
 - STATION FACILITY UNDERGROUND
- NOTE: LOCATIONS OF ALL ALIGNMENTS, STATIONS, STRUCTURAL ELEMENTS AND INFRASTRUCTURE ARE CONCEPTUAL AND SUBJECT TO CHANGE.



DESIGNED HG
DRAWN DY
CHECKED JP
APPROVED AA

<p>ONTARIO LINE SUBWAY</p> <p>TITLE THORNCLIFFE SEGMENT CONCEPTUAL DESIGN</p> <p style="text-align: right;">SHEET 7 of 7</p>		<p>Plot Date: 1 April 2022</p> <p>METROLINX Infrastructure Ontario</p> <p>Dwg. No. RA1000-05-SF008</p> <p>Sheet No.</p>
--	--	--